


BAXTER BLVD

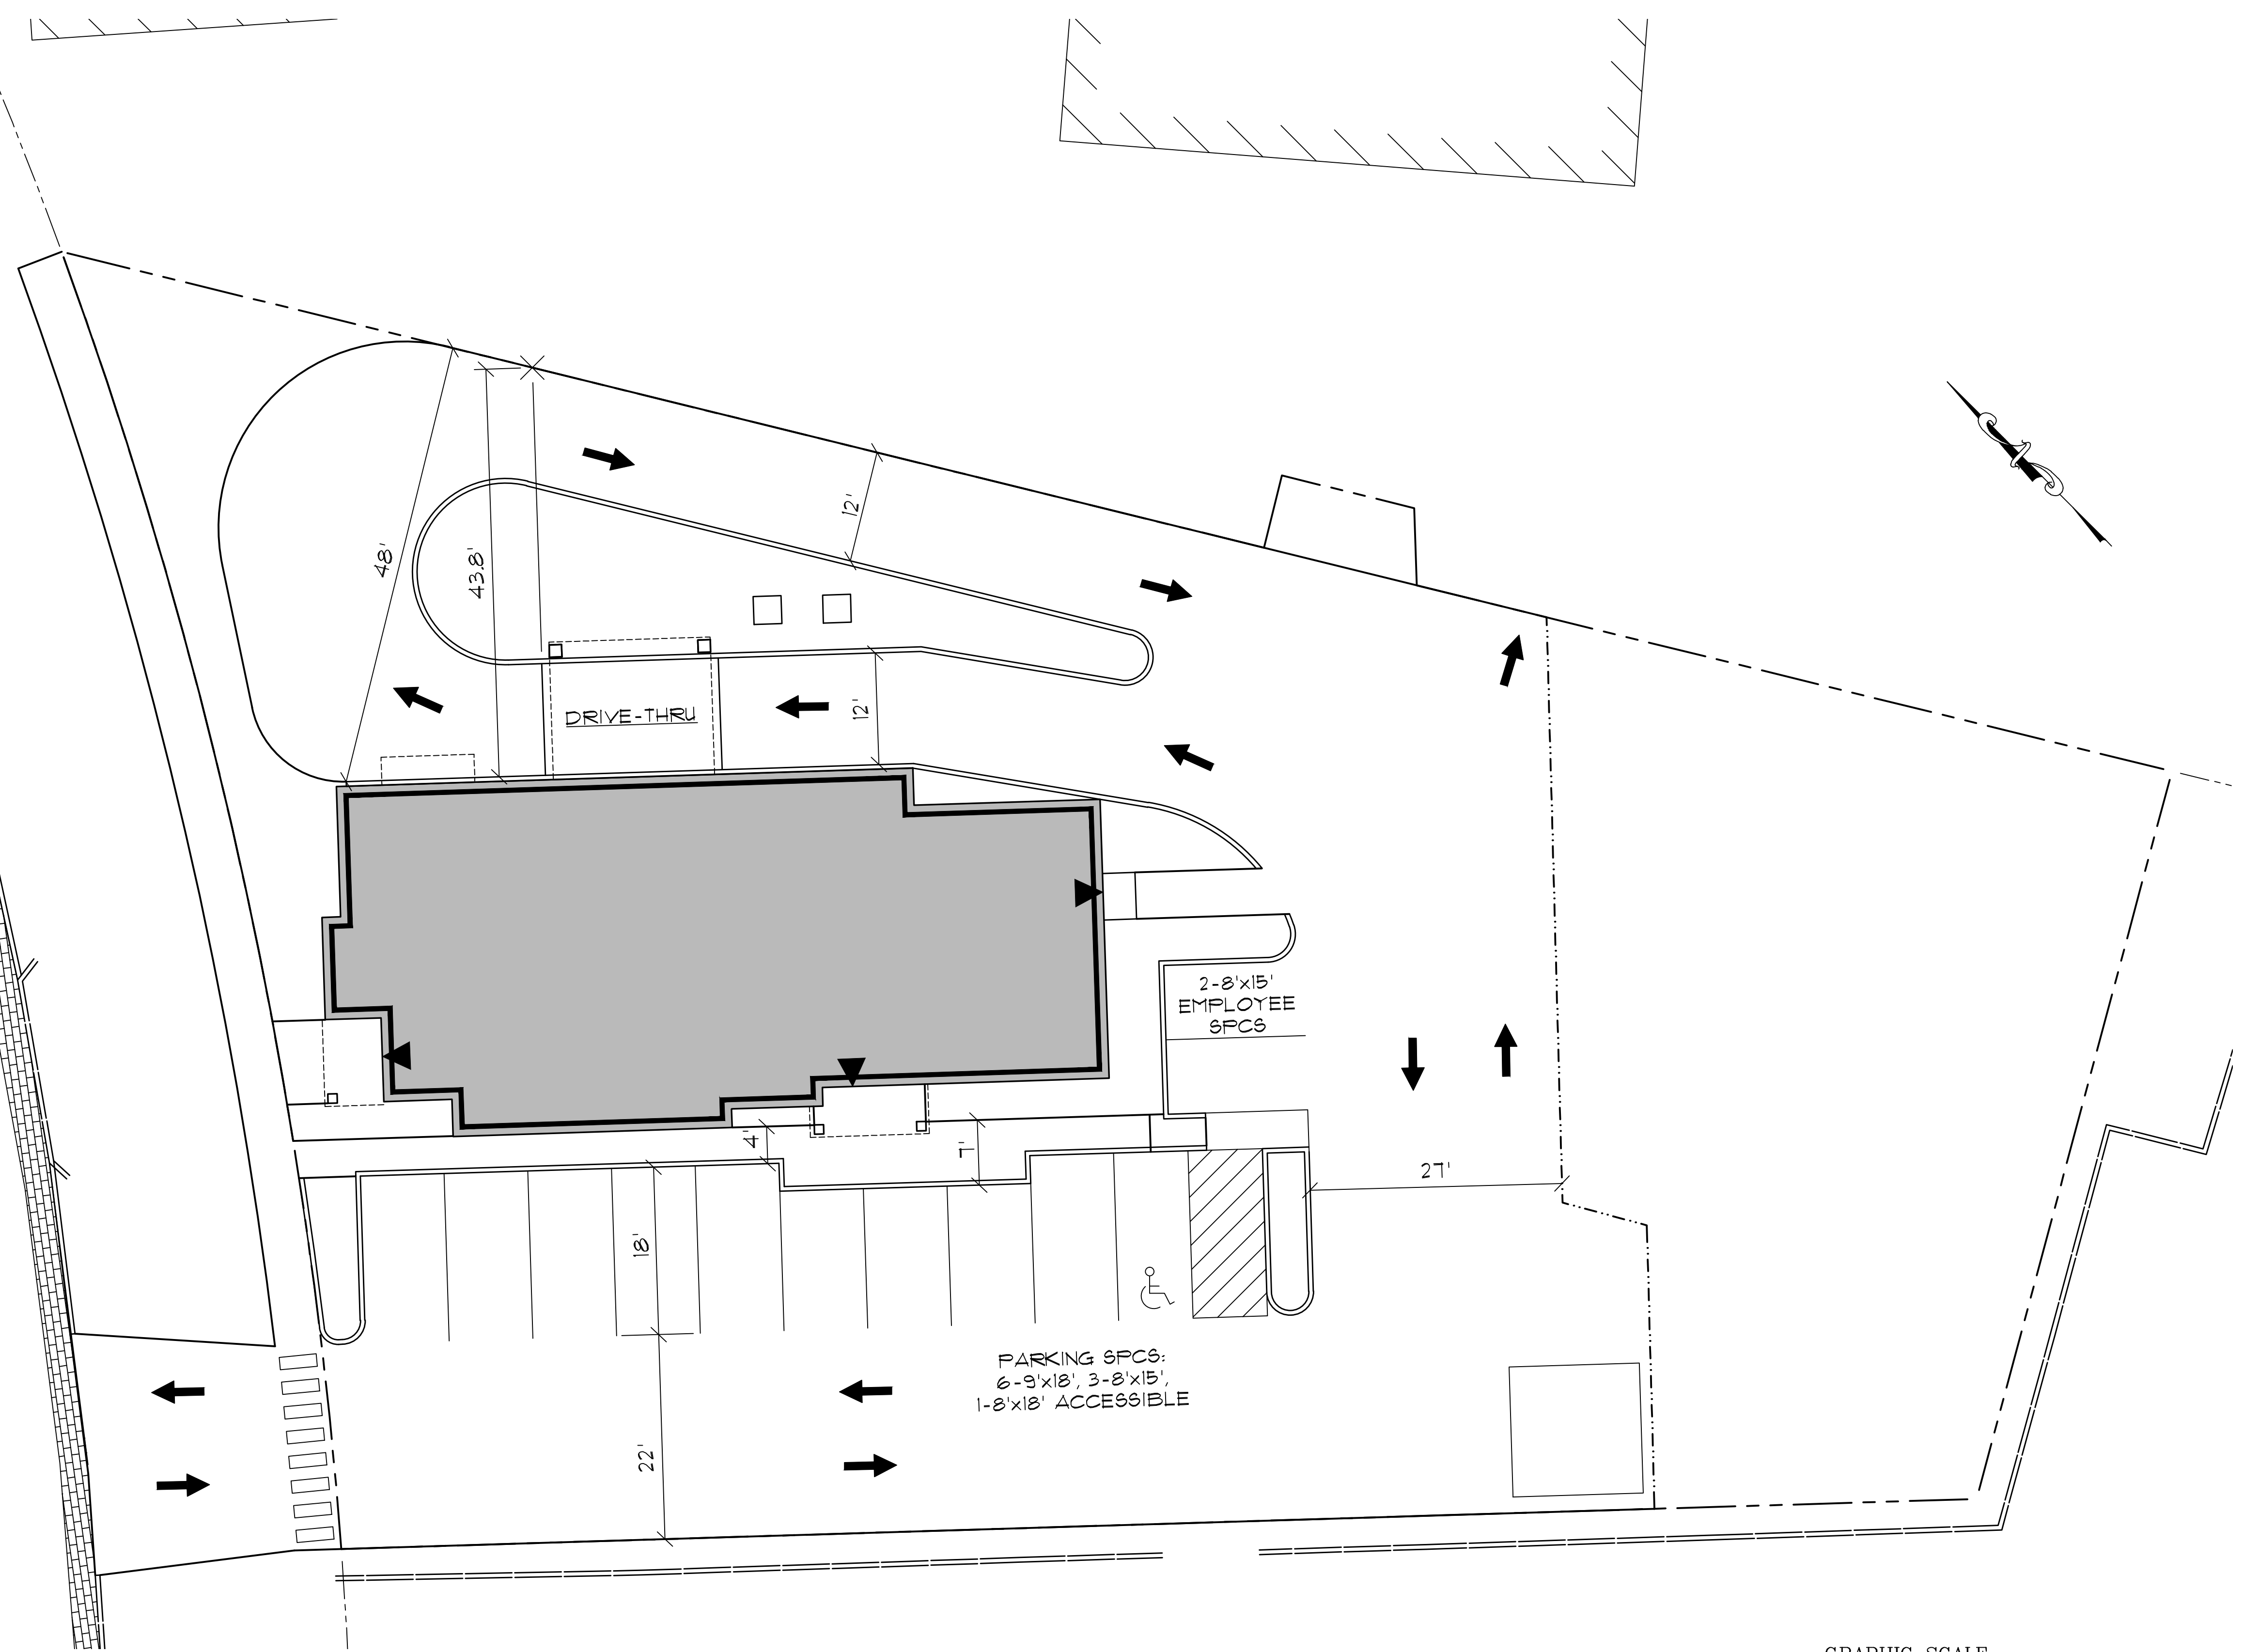

PARKING SPCS:
6-9'x18', 3-8'x15',
1-8'x18' ACCESSIBLE

2-8'x15'
EMPLOYEE
SPCS

