


Schedule				
Symbol	Label	Quantity	Manufacturer	Catalog Number
	S-T4	5	COOPER LIGHTING - MCGRAW-EDISON	GLEON-AE-02-LED-E1-T4FT

Statistics						
Description	Symbol	Avg	Max	Min	Max/Min	Avg/Min
All Points	+	0.6 fc	4.1 fc	0.0 fc	N/A	N/A
Park and Drive	+	1.7 fc	3.9 fc	0.3 fc	13.0:1	5.7:1

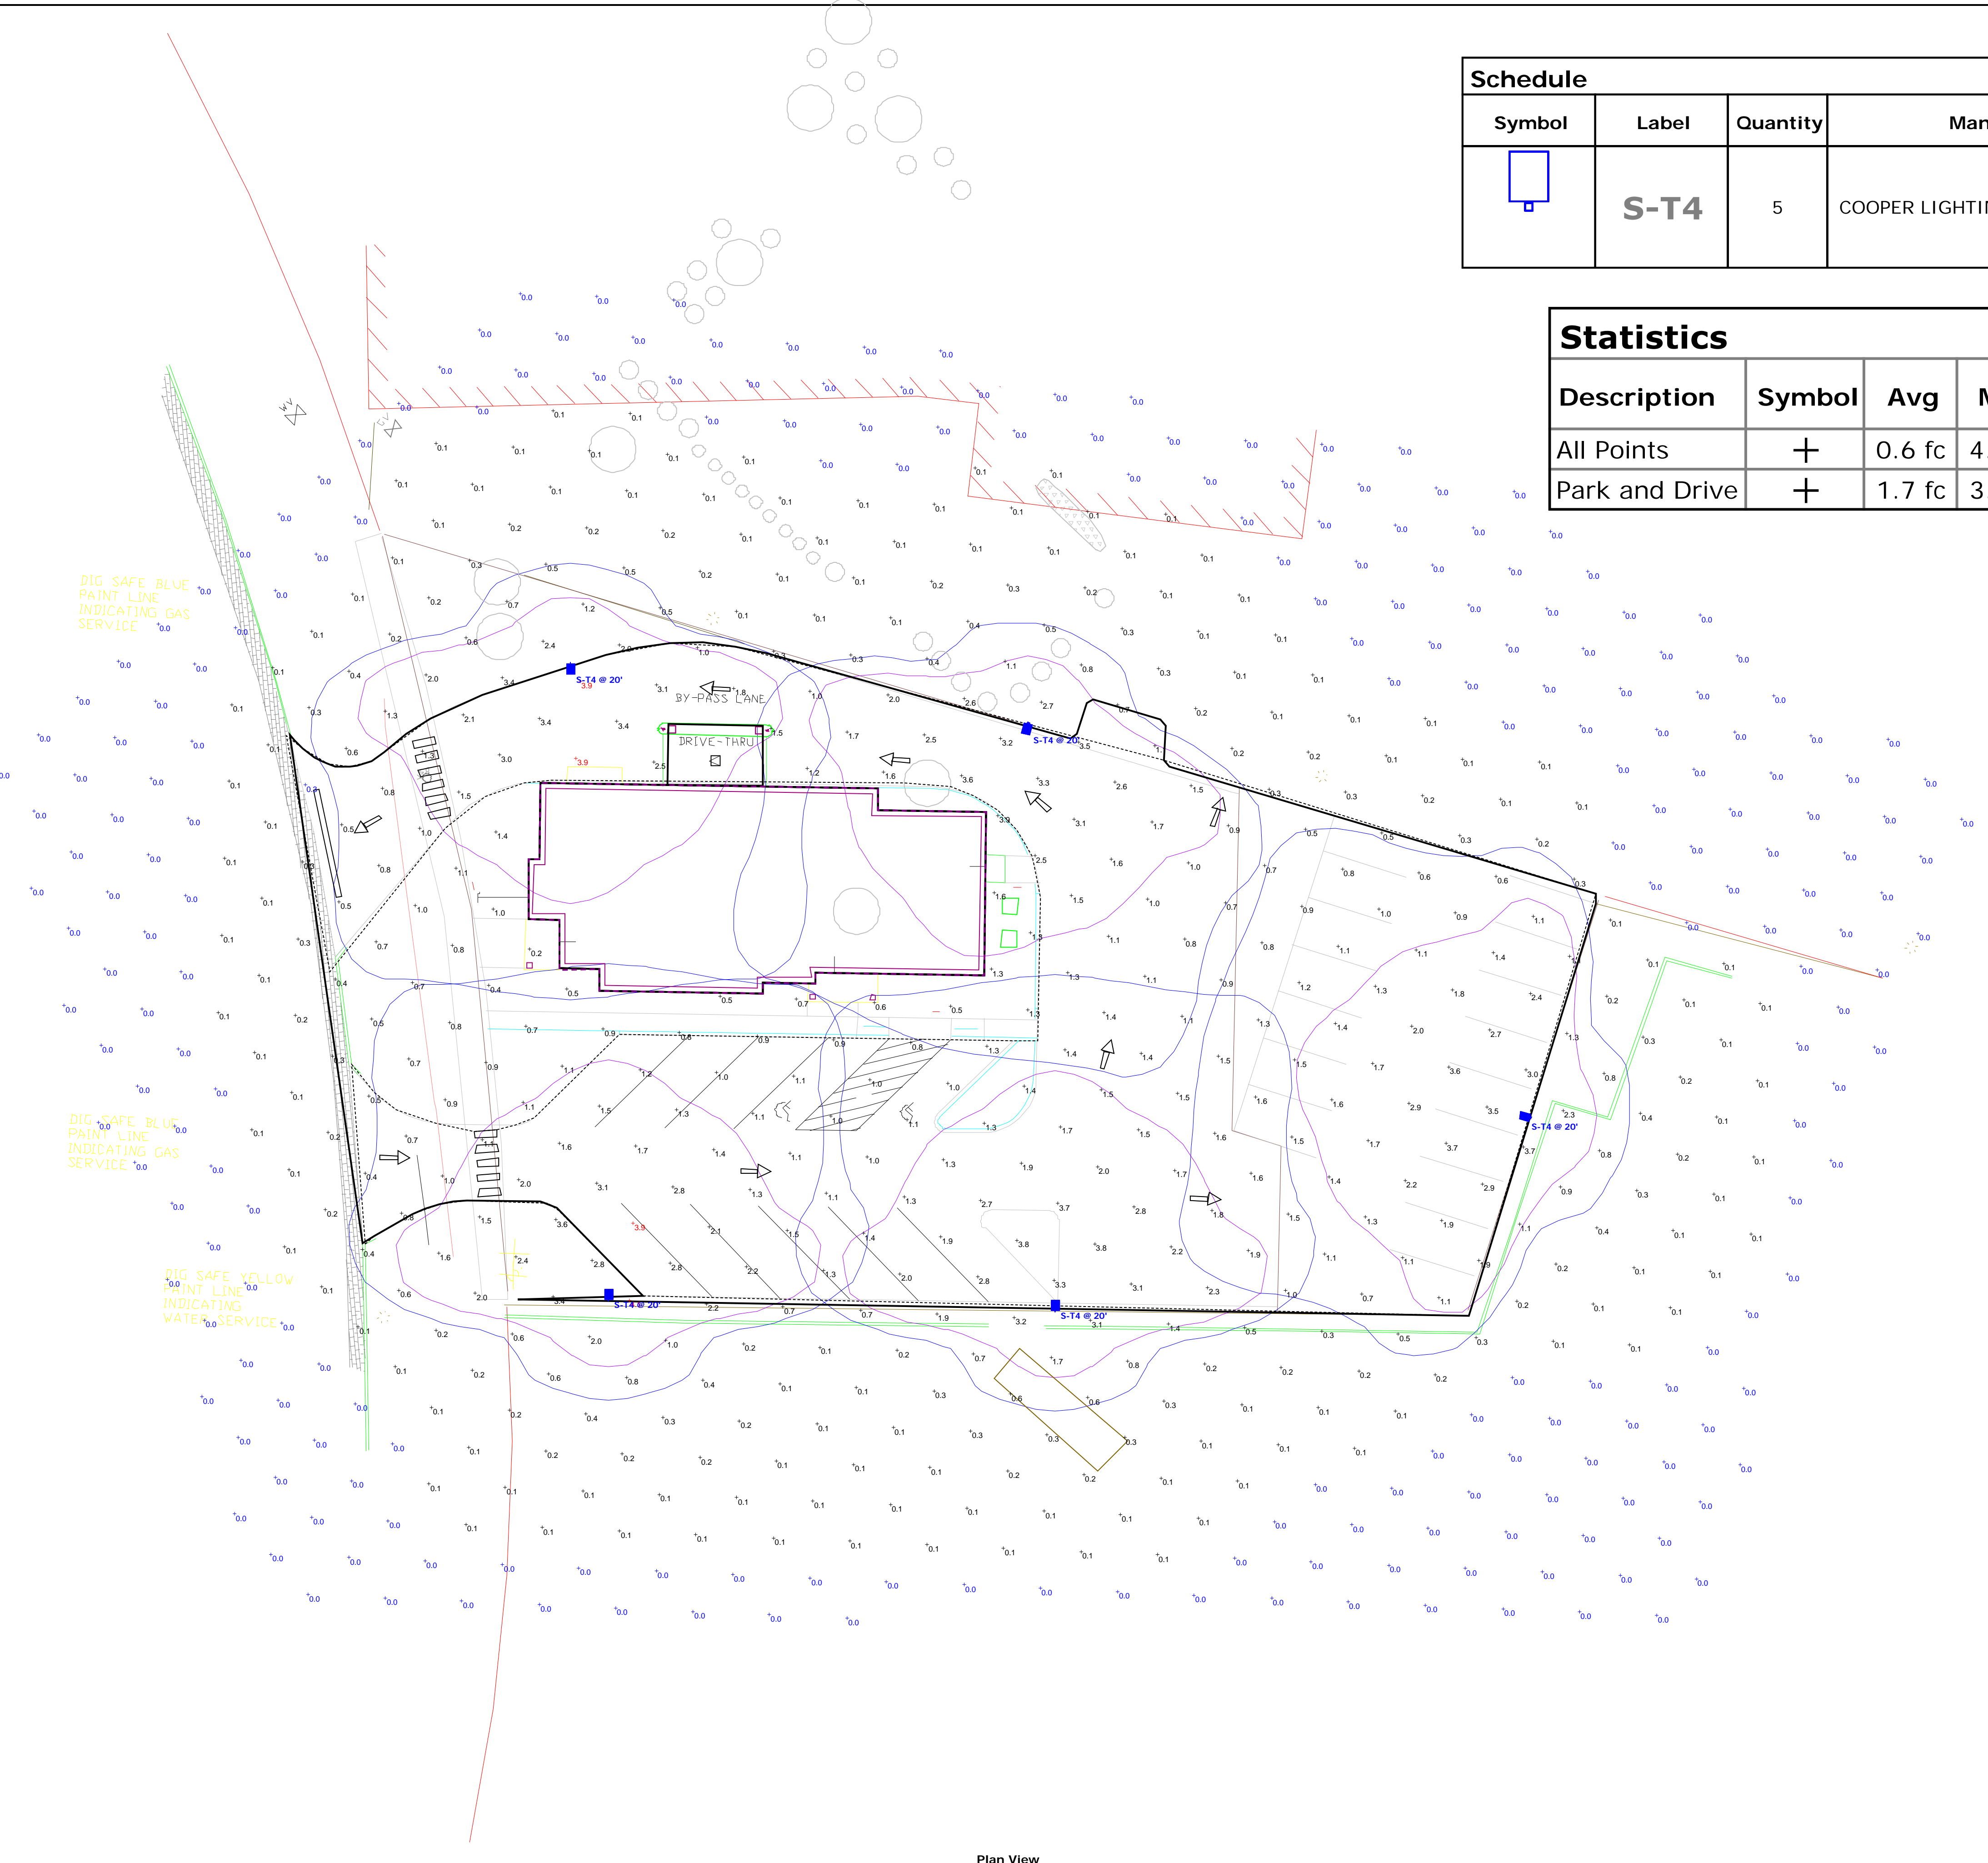

DIG SAFE BLUE
PAINT LINE
INDICATING GAS
SERVICE

DIG SAFE BLUE
PAINT LINE
INDICATING GAS
SERVICE

DIG SAFE YELLOW
PAINT LINE
INDICATING
WATER SERVICE

Plan View
Scale: 1" = 10'

Infinity Credit Union - Site Lighting
202 Larrabee Road
Portland, ME 04092