



1 | FIRST FLOOR PLAN  
SCALE: 1/4"=1'-0"

\* DOOR SCHEDULE \*

#	LOCATION	SIZE	DOOR Type	Material	THRESH	FRAME	RATING	HARDWARE	REMARKS
1	RESTROOM 39	3' x 7' x 1-3/4"	2	WOOD		METAL	-	PRIVACY	
2	HOUSE KEEPING 38	3' x 7' x 1-3/4"	2	WOOD		METAL	-	CLASSROOM	
3	OFFICE 37	EXISTING							MOVE FROM EXAM 27
4	EXAM 26	EXISTING							MOVE FROM MA OFFICE
5	MA OFFICE	EXISTING							MOVE FROM EXAM 26
6	RESTROOM 24	3' x 7' x 1-3/4"	2	WOOD		METAL	-	PRIVACY	
7	MED CLOSET 28	3' x 7' x 1-3/4"	2	WOOD		METAL	-	CLASSROOM	
8	OFFICE 29	EXISTING							RELOCATE EXISTING
9	CLEAN 23	(2)3' x 7' x 1-3/4"	2	WOOD		METAL	-	CLASSROOM	
10	MA OFFICE 22	3' x 7' x 1-3/4"	2	WOOD		METAL	-	CLASSROOM	
11	PA OFFICE 17	EXISTING							RELOCATE EXISTING
12	CORRIDOR-WAITING	3' x 7' x 1-3/4"	3	WOOD/GLASS		METAL	-		
13	OPERATOR 41	3' x 7' x 1-3/4"	2	WOOD		METAL	-	CLASSROOM	
14	STAFF BREAK RM 42	3' x 7' x 1-3/4"	1	WOOD		METAL	-	CLASSROOM	
15	CORRIDOR	3' x 7' x 1-3/4"	1	WOOD		METAL	-		
16	VNG 45	EXISTING							RELOCATE EXISTING
17	BILLING 55	EXISTING							RELOCATE FROM CORRIDOR
18	OFFICE 58	3' x 7' x 1-3/4"	2	WOOD		METAL	-	CLASSROOM	
19	STORAGE 62	(2)3' x 7' x 1-3/4"	2	WOOD		METAL	-	CLASSROOM	
20	COPY/SUPPLY 49	3' x 7' x 1-3/4"	2	WOOD		METAL	-	CLASSROOM	
21	HEARING AID 46	EXISTING							RELOCATE FROM CORRIDOR
22	CLOSET 63	3' x 7' x 1-3/4"	2	WOOD		METAL	-	STORAGE	
23	STORAGE 11	3' x 7' x 1-3/4"	2	WOOD		METAL	-	STORAGE	
24	STORAGE 62	(2)3' x 7' x 1-3/4"	2	WOOD		METAL	-	STORAGE	
25	OFFICE 64	3' x 7' x 1-3/4"	2	WOOD		METAL	-	STORAGE	
26	WAITING ROOM	3' x 7' x 1-3/4"	2	WOOD/GLASS		METAL	-		

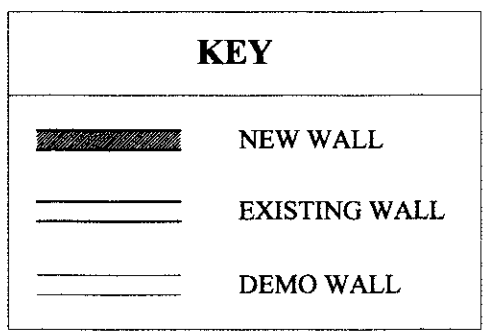

- Notes for new doors:
- All doors to have closers
  - All doors to have smoke and draft control per UL 1784 & NFPA 105
  - All corridor doors to meet NFPA 202 and UL 10C
  - All door hardware to meet accessibility standards
  - Verify all relocated doors meet ratings

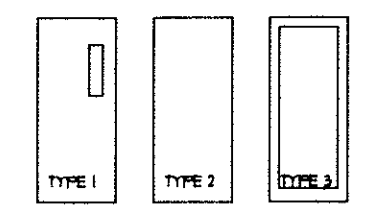

OWNER: CHABOT ST. LLC  
 ARCHETYPE, P.A. ARCHITECTS  
 48 Union Wharf Portland, Maine 04101  
 (207) 772-6022 Fax (207) 772-4056

PROJECT: 43 BAXTER BLVD. PORTLAND, MAINE

DATE: February 8th, 2011  
 SCALE: 1/4" = 1'-0"  
 MAXWELL KLUGER AND MAKARETZ  
 First Floor Plan

Al-a