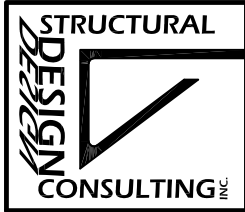


RTU SUPPORT

1/2"=1'-0"

ADD WEB L 1 1/8 x 1 1/8 x 1/8 TO BOTH SIDES OF STEEL JOIST FROM TOP CHORD AT RTU SUPPORT L TO NEAREST BOTTOM PANEL POINT WHERE RTU SUPPORT ANGLE BEARS FURTHER THAN 6" FROM TOP PANEL POINT. SEE SSK3 FOR SIMILAR WEB MEMBER.

date	revision number	43 Baxter Boulevard Portland, Maine		SSK11
02/11/11				