


DRYWIT & MDO
 SHOWN HERE WITH SPACER
 WALL MATERIAL VARIES
 FOR BRICK OR BLOCK
 A SPACER WOULD NOT
 BE NEEDED
 ANY WALL PENETRATION
 TO BE SEALED W/ SILICONE

3" STAINLESS STEEL
 WING OR FLY-BOLT

SIGN CABINET & RETAINER
 ALUMINUM FENDER WASHER
 ALUMINUM FENDER WASHER
 SEALED W/ SILICONE
 SIGN BACK
 SIGN FACE
 ILLUMINATION NOT
 SHOWN HERE

TYPICAL WING-BOLT / FLY BOLT MOUNTING DETAIL
 CR SS Nolly Bolt

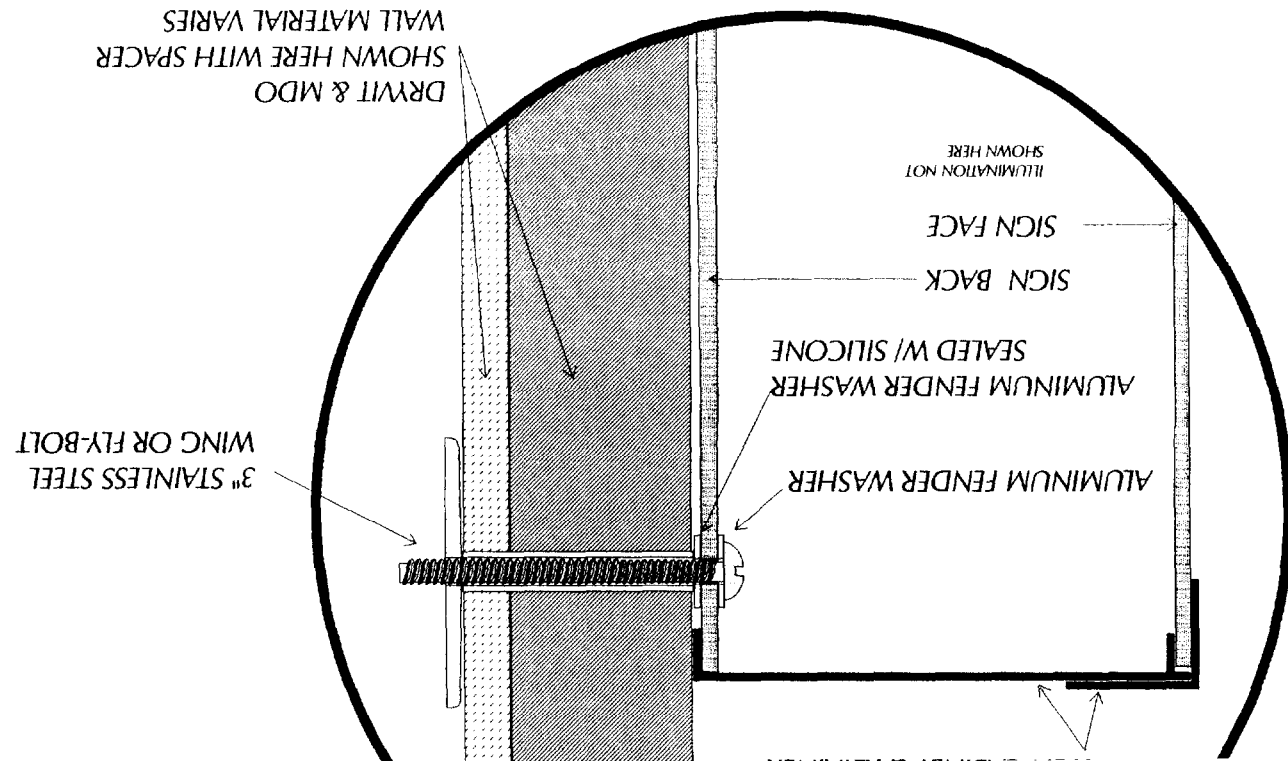

DRYWIT & MDO
 SHOWN HERE WITH SPACER
 WALL MATERIAL VARIES
 FOR BRICK OR BLOCK
 A SPACER WOULD NOT
 BE NEEDED
 ANY WALL PENETRATION
 TO BE SEALED W/ SILICONE

3" STAINLESS STEEL
 WING OR FLY-BOLT

SIGN CABINET & RETAINER
 ALUMINUM FENDER WASHER
 ALUMINUM FENDER WASHER
 SEALED W/ SILICONE
 SIGN BACK
 SIGN FACE
 ILLUMINATION NOT
 SHOWN HERE





DIGITIZED LOGO

15 3/4" W"

14" H"


5" T"

*This is H Canada for
Leshay by 101.9*

101.9 WMPOR Today's Country




DIGITIZED LOGO

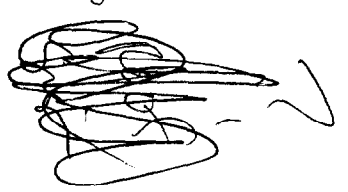

Handwritten scribbles

24 5/8" W"

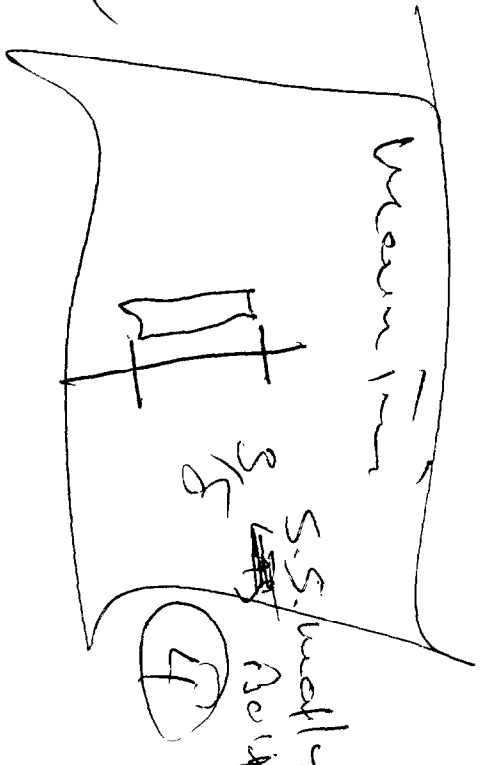

In-state 25

21 3/4" W"



7 3/4" W"