

MANE D.O.T. CONTROL
 PORTLAND
 RR SPUR IN SIDEWALK


TRAIL 1
 TOP OF HIGRANT
 ELEV = 22.85'
 (CITY DATUM)

LEGEND

	BOUNDARY LINE
	EDGE OF PAVEMENT
	RIGHT-OF-WAY LINE
	ABUTTER
	EXISTING CONTOUR
	EXISTING UTILITY POLE
	EXISTING OVERHEAD UTILITIES
	EXISTING UNDERGROUND ELECTRIC
	EXISTING UNDERGROUND TELEPHONE
	EXISTING CMP UTILITY TRUNK LINE
	EXISTING LIGHT POLE
	EXISTING SEWER MANHOLE
	EXISTING SEWER LINE
	EXISTING GAS LINE
	EXISTING GAS VALVE
	EXISTING WATER LINE
	EXISTING WATER GATE VALVE
	EXISTING WATER GATE VALVE
	EXISTING HYDRANT
	EXISTING CATCH BASIN

NOTES

1. ALL DEMOLITION AND SITE CLEANUP SHALL BE IN CONFORMANCE WITH LOCAL, STATE AND FEDERAL REGULATIONS.
2. ALL EROSION CONTROL MEASURES MUST BE IN PLACE PRIOR TO SITE CLEANUP AND DEMOLITION.
3. REMOVE OR CAP ALL ABANDONED UTILITY LINES PER THE LATEST STANDARDS OF THE PORTLAND WATER DISTRICT CENTRAL MAINE POWER, FAIRPOINT AND TIME WARNER CABLE.

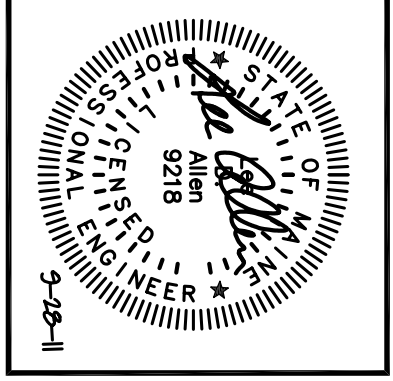

Gawron Turgeon
 ARCHITECTS
 202 Block North Road
 Scarborough, ME 04074
 Tel: 207-885-8307 Fax: 207-885-0841

cPORT CREDIT UNION
 285 FOREST AVE
 PORTLAND, MAINE

#	DATE	DESCRIPTION

DATE:	
PROJECT #:	
DRAWN BY:	
CHECKED BY:	
DRAWING SCALE:	1" = 20'

SHEET TITLE	DEMOLITION PLAN
-------------	-----------------

NCS
 SURVEYING ENGINEERING LAND PLANNING
Northwest Civil Solutions
 INCORPORATED
 153 US ROUTE 1, SCARBOROUGH, MAINE 04074
 Tel: 207-885-1200 Fax: 207-885-1001
 Email: info@northwestcivilsolutions.com

C-3
 © COPYRIGHT 1985-2008
 REPRODUCTION OR USE OF THIS
 DRAWING WITHOUT THE WRITTEN
 PERMISSION OF GAWRON TURGEON
 ARCHITECTS IS PROHIBITED.