


LEGEND

| | |
|--|---------------------------------|
| | BOUNDARY LINE |
| | EDGE OF PAVEMENT |
| | RIGHT-OF-WAY LINE |
| | ABUTTER |
| | EASEMENT |
| | EXISTING CONTOUR |
| | EXISTING UTILITY POLE |
| | EXISTING OVERHEAD UTILITIES |
| | EXISTING UNDERGROUND ELECTRIC |
| | EXISTING UNDERGROUND TELEPHONE |
| | EXISTING CMP UTILITY TRUNK LINE |
| | EXISTING LIGHT POLE |
| | EXISTING SEWER MANHOLE |
| | EXISTING SEWER LINE |
| | EXISTING GAS LINE |
| | EXISTING GAS VALVE |
| | EXISTING WATER LINE |
| | EXISTING WATER GATE VALVE |
| | EXISTING HYDRANT |
| | EXISTING CATCH BASIN |
| | PROPOSED CONTOUR |

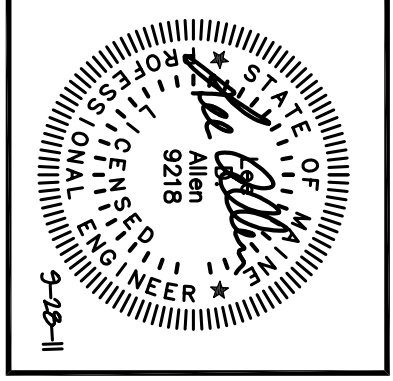

Gawron Turgeon ARCHITECTS
202 Brick Road, Portland, ME 04101
Tel: 207-883-8307 Fax: 207-883-0381

cPORT CREDIT UNION
285 FOREST AVE
PORTLAND, MAINE

| # | DATE | DESCRIPTION |
|---|------|-------------|
| | | |

| | |
|--------------------|---------------------------|
| DATE: | |
| PROJECT #: | |
| DRAWN BY: | |
| CHECKED BY: | |
| DRAWING SCALE: | 1" = 20' |
| SHEET TITLE | GRADING AND DRAINAGE PLAN |

NCS SURVEYING ENGINEERING LAND PLANNING
Northeast Civil Solutions
INCORPORATED
153 US ROUTE 1, SCARBOROUGH, MAINE 04074
Tel: 207-883-1000 Fax: 207-883-1001
www.northeastcivilsolutions.com

C-4
© COPYRIGHT 1985-2008
REPRODUCTION OR RESALE OF THIS DRAWING WITHOUT THE WRITTEN PERMISSION OF GAWRON TURGEON ARCHITECTS IS PROHIBITED.