

ACCESS ROAD STRIPING
 4" DYCL 0+25 CL - 3+25 CL
 4" DYCL 3+60 CL - 4+75 1.7' LT
 4" SSW 0+25, 16' LT - 4+25, 15' LT
 4" SSW 0+25, 28' RT - 3+22, 12' RT
 4" SSW 3+60, 15.2' RT - 4+40, 11.7' RT

FIG. 1
 TOP OF HYDRANT
 ELEV = 22.83'
 CITY DATUM

MAINE D.O.T. CONTROL
 PT #10231-42
 RR SPIKE IN SIDEWALK


LEGEND

- BOUNDARY LINE
- EDGE OF PAVEMENT
- RIGHT-OF-WAY LINE
- ABUTTER
- EXISTING CMP EASEMENT
- EXISTING CONTOUR
- EXISTING UTILITY POLE
- EXISTING OVERHEAD UTILITIES
- EXISTING UNDERGROUND ELECTRIC
- EXISTING UNDERGROUND TELEPHONE
- EXISTING CMP UTILITY TRUNK LINE
- EXISTING LIGHT POLE
- EXISTING SEWER MANHOLE
- EXISTING SEWER LINE
- EXISTING GAS LINE
- EXISTING GAS VALVE
- EXISTING WATER LINE
- EXISTING WATER GATE VALVE
- EXISTING HYDRANT
- EXISTING CATCH BASIN
- PROPOSED WATER LINE
- PROPOSED UNDERGROUND ELEC.
- PROPOSED OVERHEAD ELEC.
- PROPOSED GAS LINE
- PROPOSED CMP EASEMENT
- PROPOSED SITE LIGHTING (SEE LIGHTING PLAN FOR DETAILS)

STRIPING KEY:
 SSW = SINGLE SOLID YELLOW
 SSW = SINGLE SOLID WHITE
 DYCL = DOUBLE YELLOW CENTER LINE
 * SEE DETAILS FOR ADDITIONAL PAVEMENT MARKINGS
 ALL PAVEMENT MARKINGS SHALL BE MDOT ITEM 627

NOTES

1. THE STRIPING SHOWN ON THIS PLAN SHALL BE MAINTAINED ANNUALLY TO ENSURE ADEQUATE SIGHT DISTANCE
2. NO LANDSCAPING OR PLANTING SHALL BE PLACED WITHIN THE SIGHT DISTANCE TRIANGLE AS SHOWN ON THIS PLAN TO ENSURE ADEQUATE SIGHT DISTANCE IS MAINTAINED.

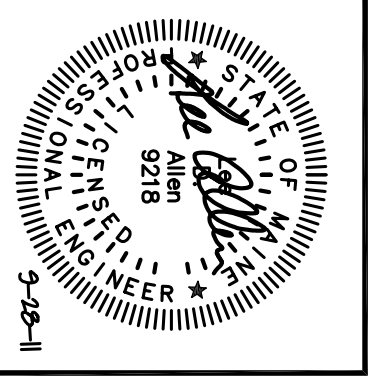

Gawron Turgeon
 ARCHITECTS
 202 Brook Farm Road
 Scarborough, Maine 04074
 Tel: 207-883-8307 Fax: 207-883-0841

cPORT CREDIT UNION
 285 FOREST AVE
 PORTLAND, MAINE

REVISIONS

#	DATE	DESCRIPTION

SHEET TITLE

SITE LAYOUT & UTILITY PLAN

DRAWING SCALE 1" = 20'

CHECKED BY: _____

DRAWN BY: _____

PROJECT # _____

DATE: _____

NCS
 SURVEYING ENGINEERING LAND PLANNING
Northeast Civil Solutions
 INCORPORATED
 153 US ROUTE 1, SCARBOROUGH, MAINE 04074
 Tel: 207-883-1200 Fax: 207-883-1001
 Email: info@northeastcivilsolutions.com

C-5

© COPYRIGHT 1985-2008
 REPRODUCTION OF THIS DRAWING
 WITHOUT THE WRITTEN PERMISSION OF
 THE DESIGNER IS PROHIBITED.