
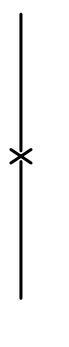
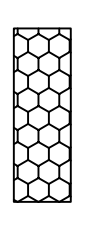


LEGEND

-  SILT FENCE/EROSION CONTROL MIX
-  STABILIZED CONSTRUCTION ENTRANCE

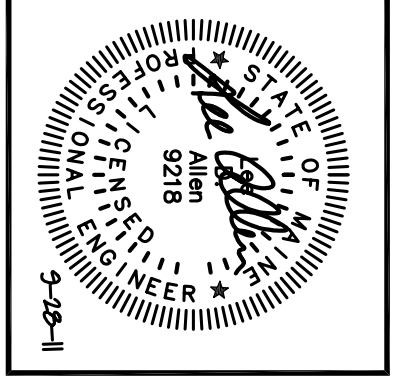

Gawron Turgeon Architects
 202 Black Point Road
 Scarborough, ME 04074
 207-885-8307 | www.gawronturgeon.com

cPORT CREDIT UNION
 285 FOREST AVE
 PORTLAND, MAINE

REVISIONS	
#	DATE DESCRIPTION

DATE:	
PROJECT #:	
DRAWN BY:	
CHECKED BY:	
DRAWING SCALE:	1" = 20'
SHEET TITLE	
EROSION AND SEDIMENTATION CONTROL PLAN	

C-6

NCS
 SURVEYING ENGINEERING LAND PLANNING
Northeast Civil Solutions
 INCORPORATED
 153 US ROUTE 1, SCARBOROUGH, MAINE 04074
 Tel: 207-885-1200 Fax: 207-885-1201
 Email: info@northeastcivilsolutions.com

© COPYRIGHT 1985-2008
 REPRODUCTION OR USE OF THIS
 DRAWING WITHOUT THE WRITTEN
 PERMISSION OF GAWRON TURGEON
 ARCHITECTS IS PROHIBITED.