


**Gawron
Turgeon
ARCHITECTS**
29 Black Point Road
Scarborough, Maine 04074
www.gawronturgeon.com
207-883-6307 or 207-883-6361 (fx)

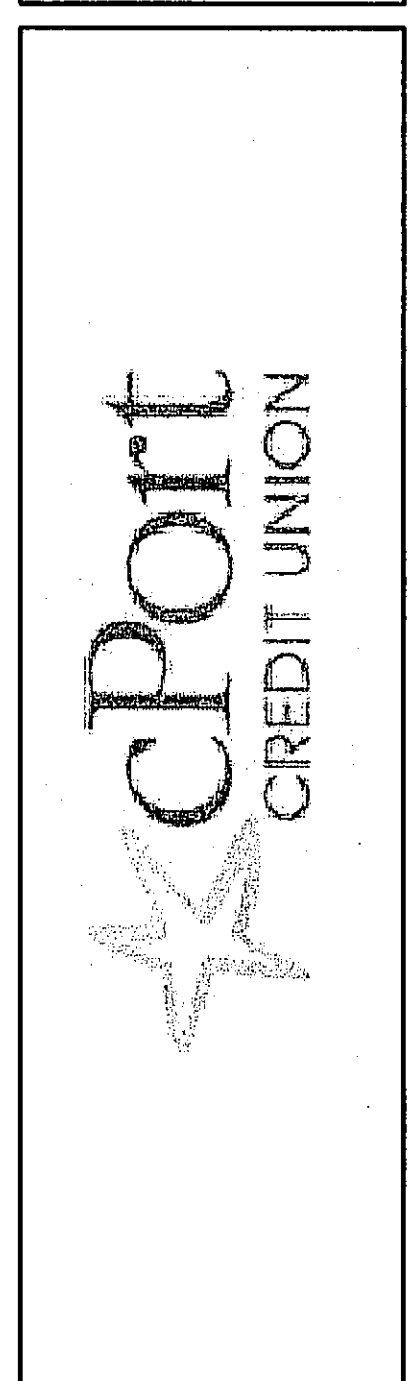


REVISIONS		
#	DATE	DESCRIPTION
1	10/05/11	ISSUED FOR PERMITTING ONLY

DATE:	10-05-11
PROJECT #:	030311
DRAWN BY:	DLP
CHECKED BY:	SWG
DRAWING SCALE:	1/4"=1'-0"

SHEET TITLE
BUILDING SECTIONS
NOTES


A500

© COPYRIGHT 1985-2008
REPRODUCTION OR RISE OF THIS
DOCUMENT WITHOUT WRITTEN
PERMISSION OF GAWRON TURGEON
ARCHITECTS IS PROHIBITED.

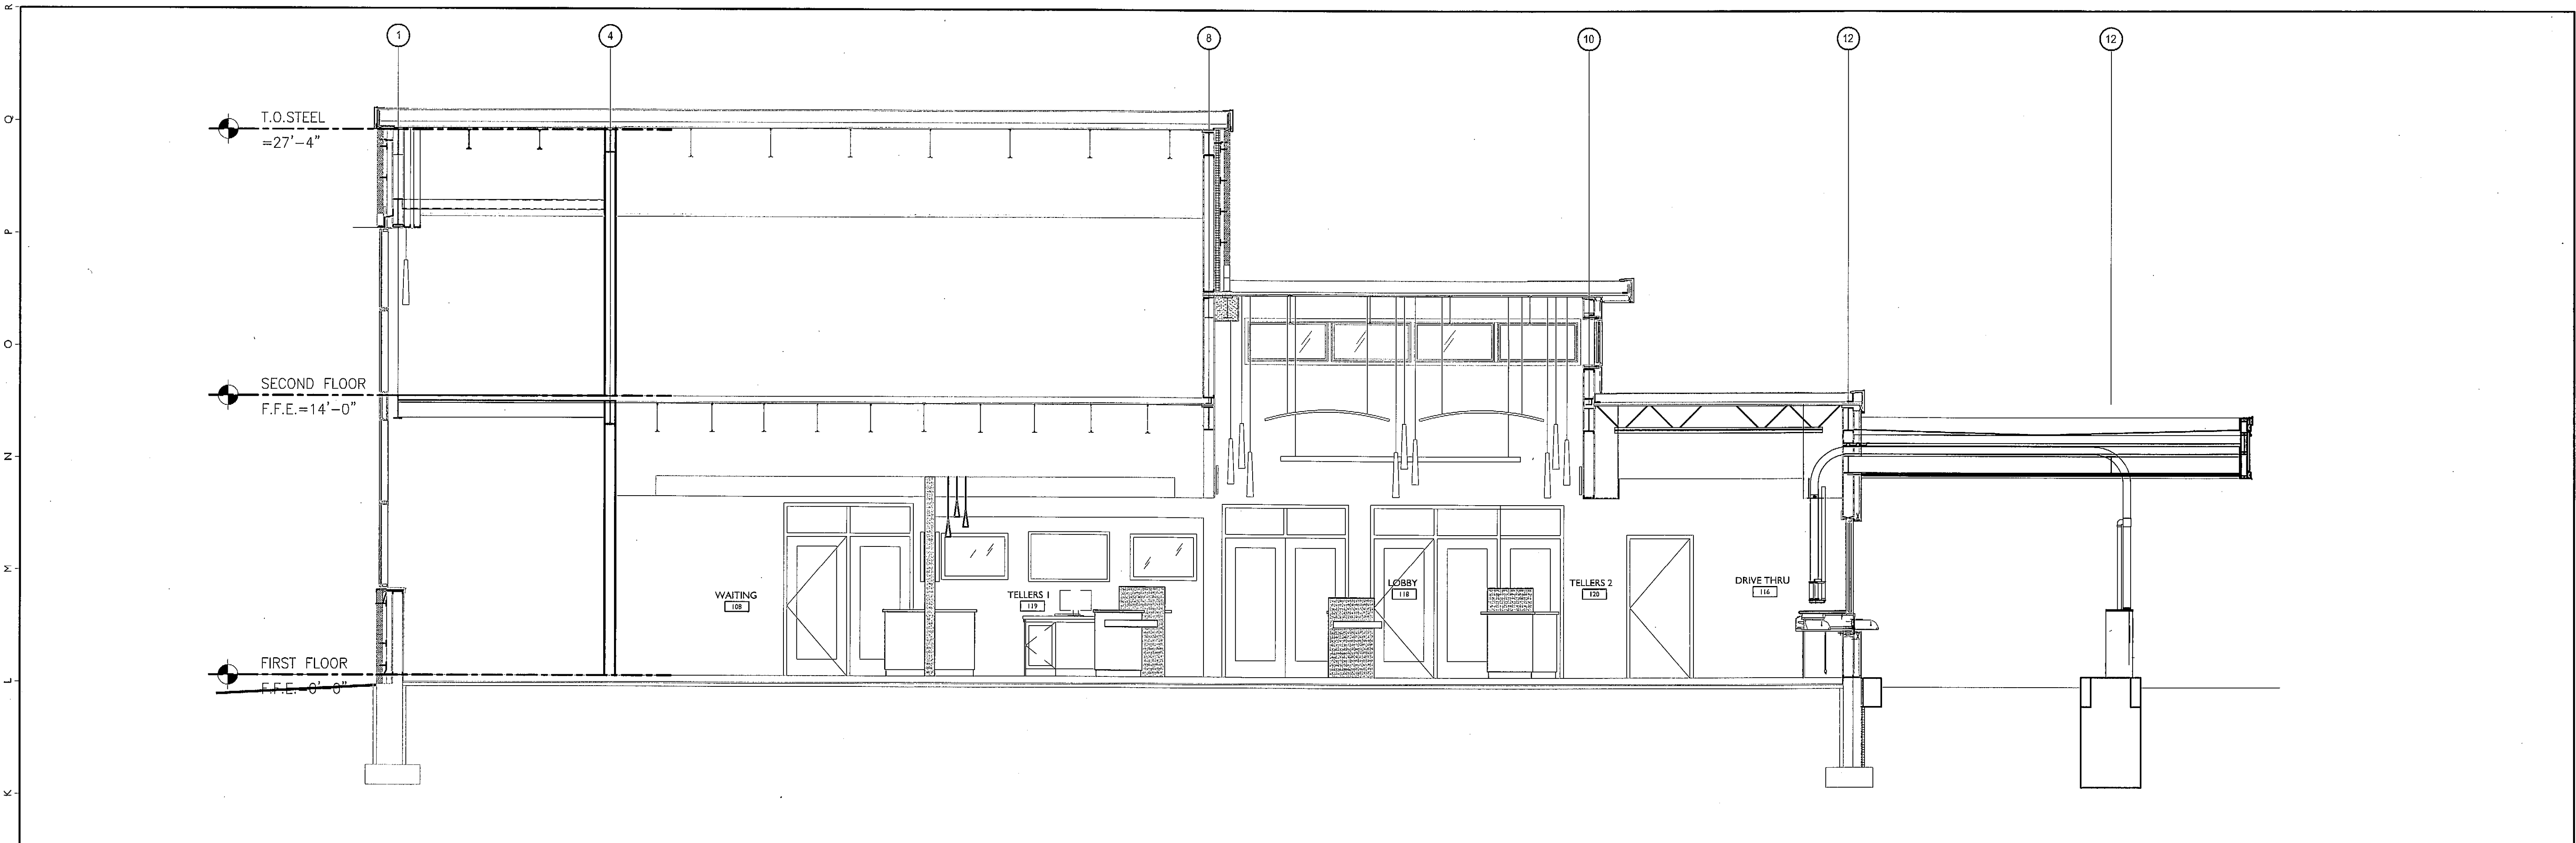

J I BUILDING SECTION

1/4"=1'-0"

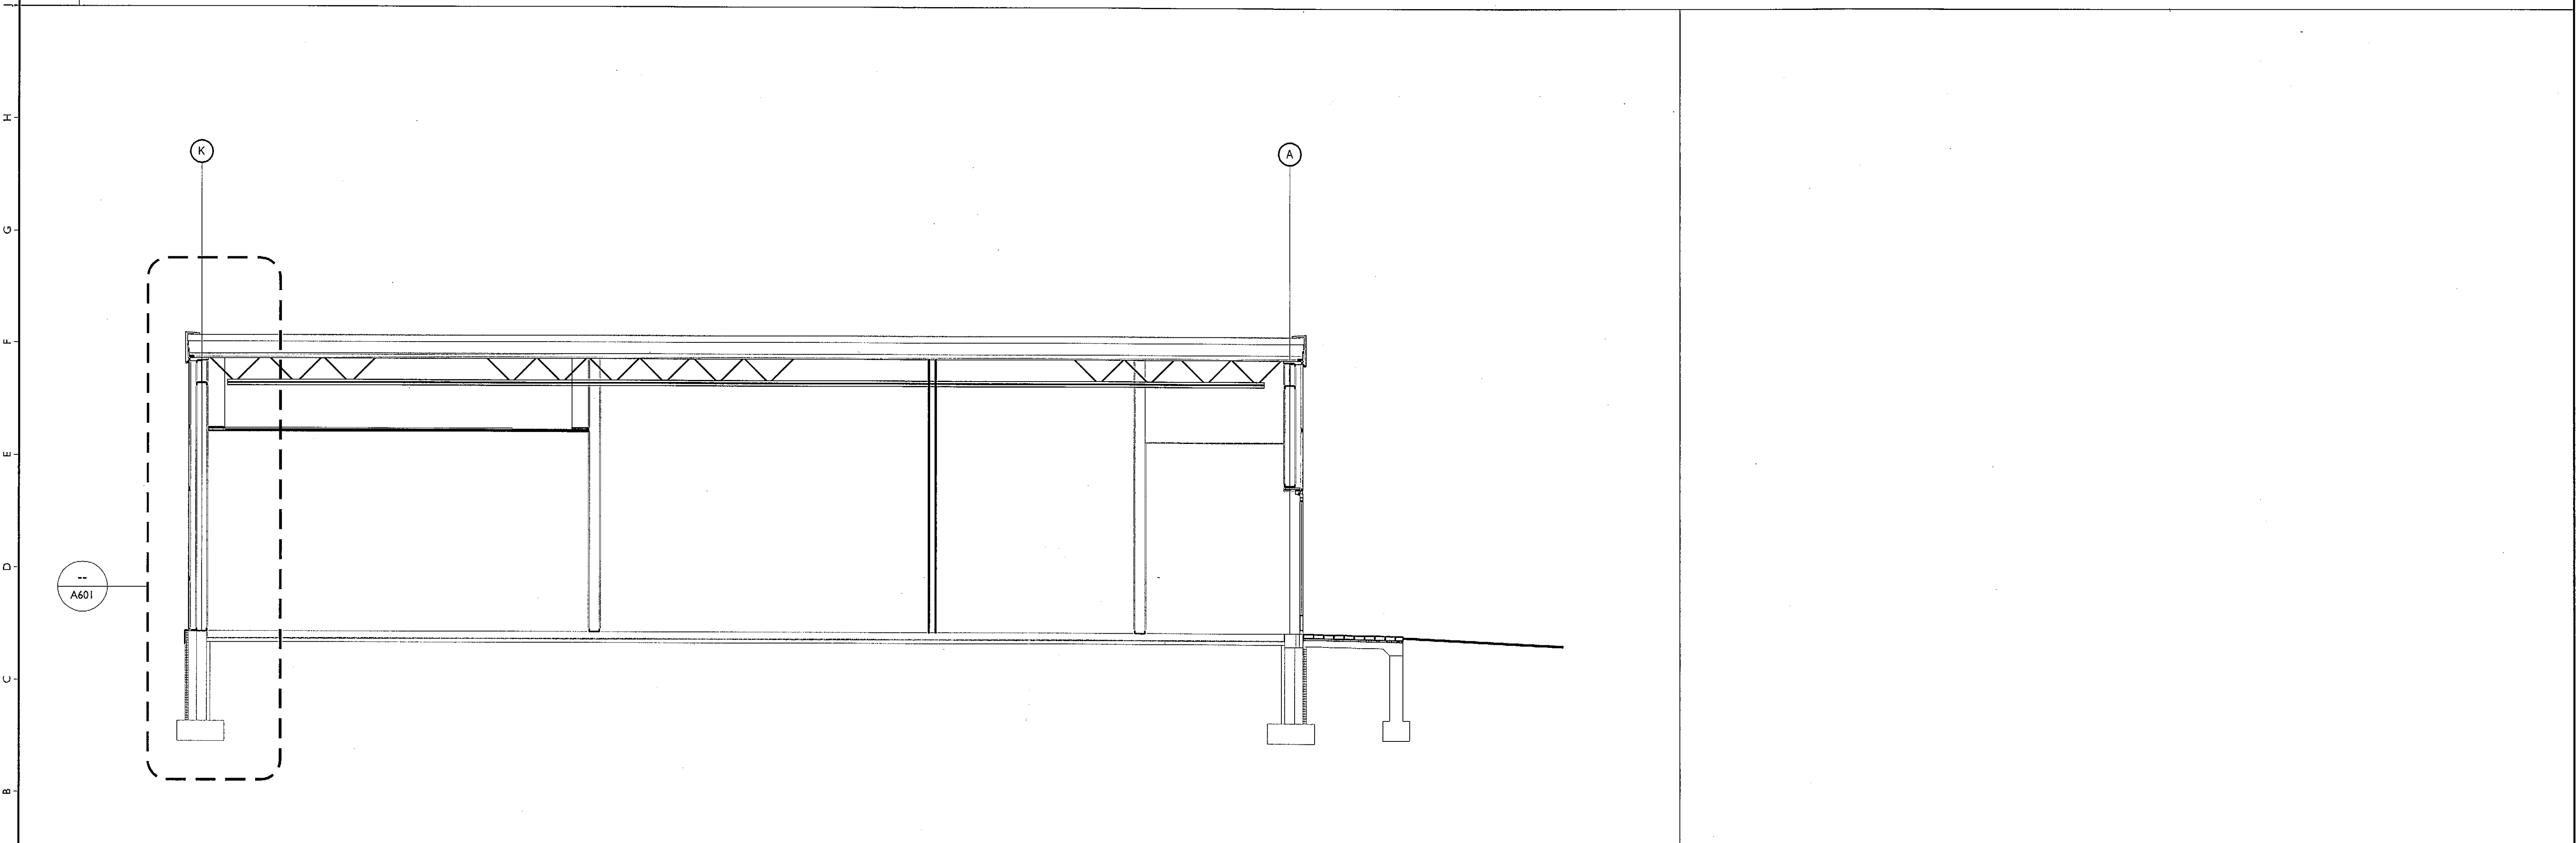

A I BUILDING SECTION

1/4"=1'-0"

A I 4 NOTES

1 2 3 4 5 6 7 8 9 10 11 12 13 14 15 16 17 18 19 20