
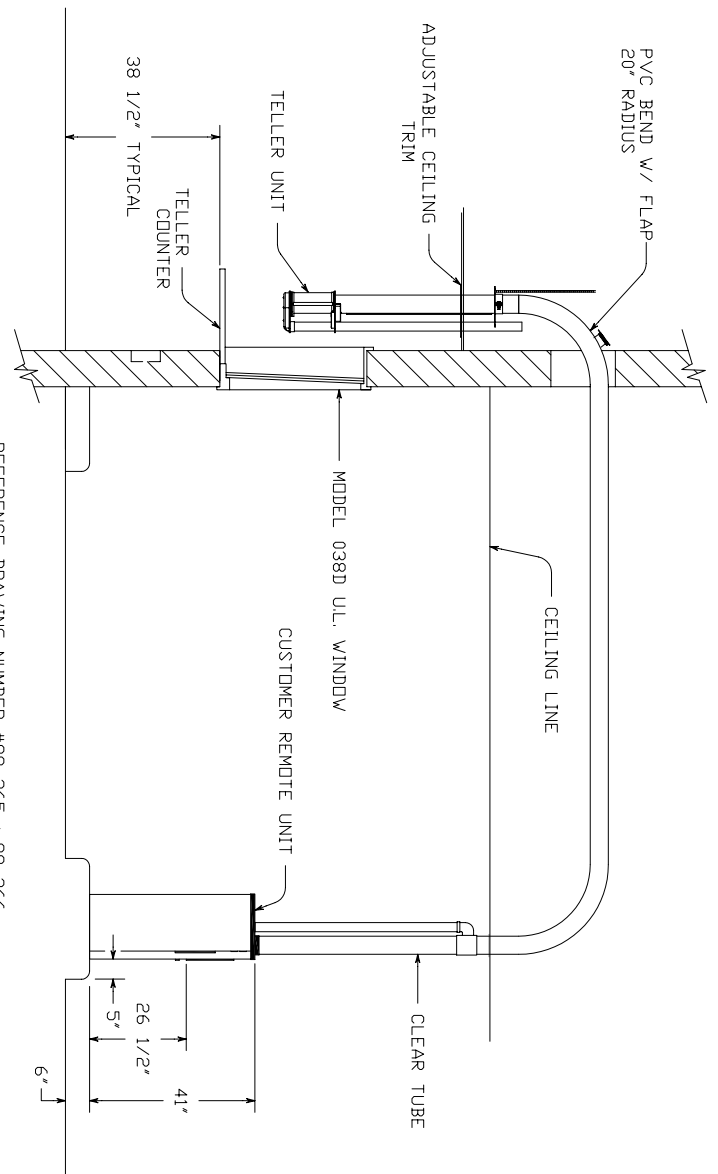


ISLAND DETAIL
(ALSO SEE DWG No 99-2677)

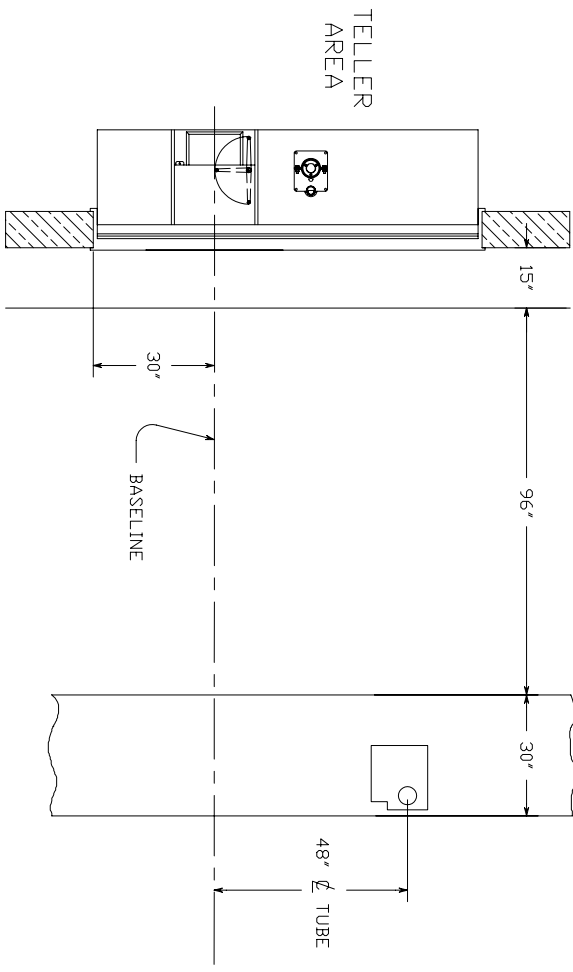

SECTION

REFERENCE DRAWING NUMBER #99-265 ; 99-266

REV.-1	DATE: 8-23-99	CHGD BEND FROM 24" TO 20" RADIUS
REV.-2	DATE: 4/28/05	NEW STYLE TELLER
REV.-3	DATE:	

HAMILTON AIR

MODEL HA-1000
112 SYSTEM - UPSEND
WITH 8'-0" WINDOW

PLAN