



Tenth Reg 1st 2

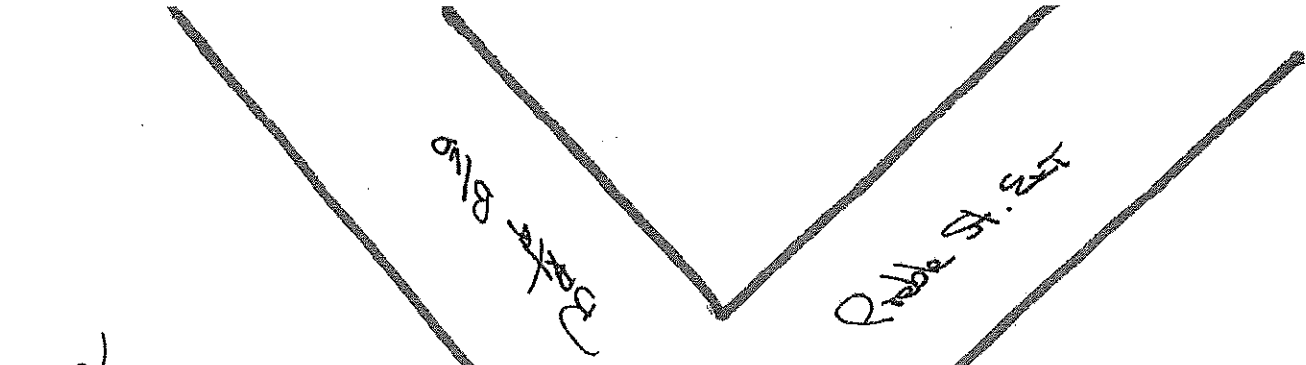

Prable St. East

Prable St. East

● = square

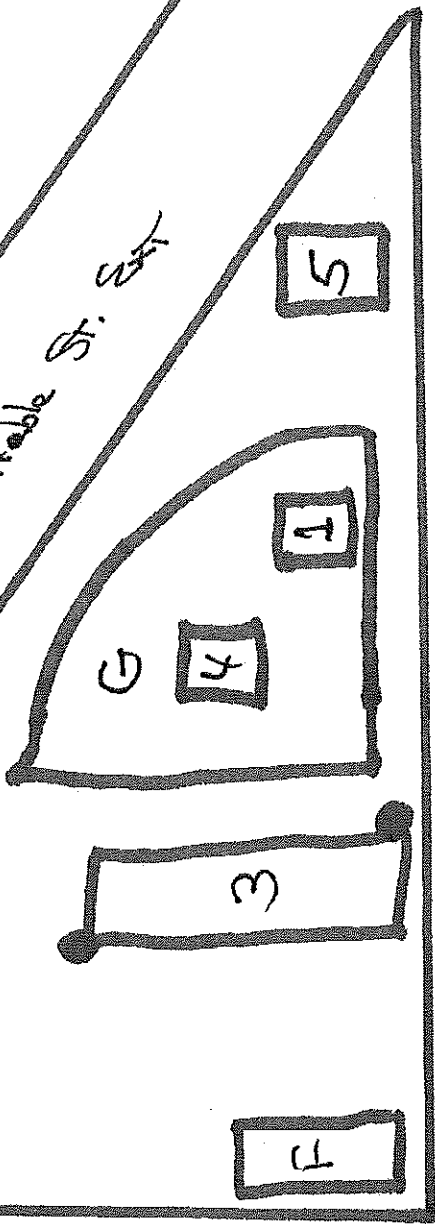


BASTARD BLDG



Entrance to plaza

Hannaford Plaza

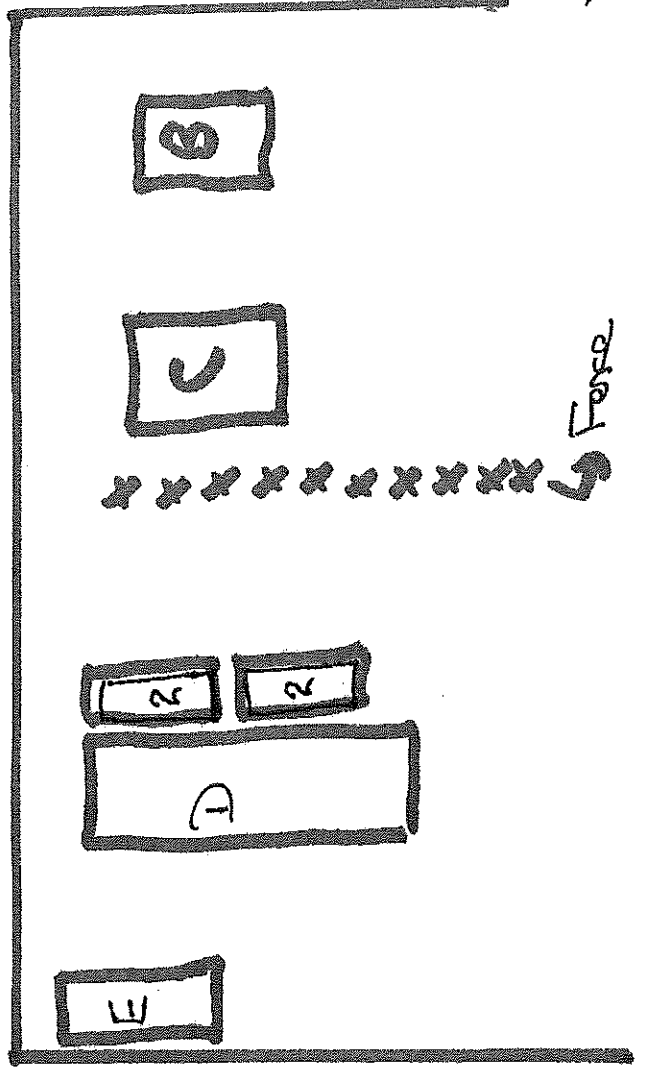

Forest Ave

PAGE 2 OF THE LAYOUT OF THE TENTS – THIS IS THE BEST I CAN DO

TENTS TO BE SET UP BY A+ PARTY RENTAL OF SCARBOROUGH 883-4472

BUILDINGS

- A. MEDICAL BUILDING**
- B. MERCY HOSPITAL**
- C. OFFICE OF COMMERCIAL PROPERTIES, 29 BAXER**
- D. DIRECT TRAVEL, 15 BAXTER**
- E. CORNER BUILDING**
- F. PORTLAND HOUSING AUTHORITY**
- G. PEDRO LITTLE LEAGUE FIELD**

XXXXXXXX=FENCE

TENT LOCATIONS

- 1. FOOD TENT 20'X30' ALL OPEN**
- 2. RACE RESULTS TENTS 20' X 20' ALL OPEN**
- 3. MEDICAL TENT 20'X50', ONE OPENING MARKED WITH A DOT, SECOND OPENING ALSO MARKED WITH A DOT. LOCATED IN THE PARKING LOT OF PORTLAND HOUSING AUTHORITY**
- 4. BAGGAGE TENT 20' X 30' ALL OPEN LOCATED INSIDE PLL FIELD**
- 5. MASSAGE TENT 20' X 40', ALL OPENING DEPENDING ON WEATHER**

TENTS 2 LOCATED ON PROPERTY OF 15 BAXTER BOULEVARD – APPROVAL ENCLOSED

MEDICAL TENT – APPROVAL ENCLOSED

ALL OTHERS CITY PROPERTY