


A1 SECOND FLOOR PLAN

| | | |
|-----|----------|-------------------------|
| NO. | DATE | DESCRIPTION |
| 0 | 03.31.15 | SCHEMATIC DESIGN |
| 1 | 07.22.15 | ISSUED FOR CONSTRUCTION |

07.22.15

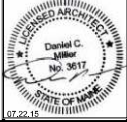

BSB - MARGINAL WAY
 PORTLAND, MAINE

PROJECT NO: 14-007
 CAD DWG FILE: AE102 SECOND FLOOR PLANING
 DRAWN BY: CRJ
 CHKD BY: DCM
 COPYRIGHT: 2015

SHEET TITLE

SECOND FLOOR PLAN

AE102