


A1 THIRD FLOOR PLAN  
07.22.15

NO.	DATE	DESCRIPTION
1	07.22.15	SCHEMATIC DESIGN

ISSUED FOR CONSTRUCTION  
07.22.15

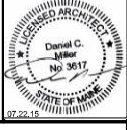

BSB - MARGINAL WAY  
PORTLAND, MAINE

PROJECT NO: 14-007  
CAD DWG FILE: AE103 THIRD FLOOR PLANNING  
DRAWN BY: RMF  
CHK'D BY: DCW  
COPYRIGHT: 2015

SHEET TITLE  
THIRD FLOOR PLAN

AE103