


A1 SECOND FLOOR REFLECTED CEILING PLAN

ISSUED FOR CONSTRUCTION
07.22.15

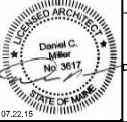

BSB - MARGINAL WAY
PORTLAND, MAINE

PROJECT NO: 14-007
CAD DWG FILE: AE107 SECOND FLOOR REFLECTED CEILING PLAN
DRAWN BY: CRJ
CHK'D BY: DCW
COPYRIGHT: 2015

SHEET TITLE
SECOND FLOOR REFLECTED
CEILING PLAN

AE107