


0 03.31.15 SCHEMATIC DESIGN  
NO. DATE DESCRIPTION

**ISSUED FOR CONSTRUCTION**  
07.22.15

**TAC** Architectural Group Inc.

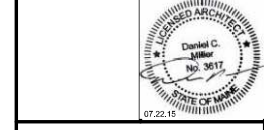

**BSB - MARGINAL WAY**  
PORTLAND, MAINE

PROJECT NO: 14-007  
CAD DWG FILE: AE205 INTERIOR ELEVATIONS.DWG  
DRAWN BY: CRJ  
CHK'D BY: DCW  
COPYRIGHT: 2015

SHEET TITLE  
**INTERIOR ELEVATIONS**

AE205