


ISSUED FOR CONSTRUCTION
07.22.15

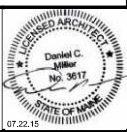

BSB - MARGINAL WAY
PORTLAND, MAINE

PROJECT NO: 14-007
CAD DWG FILE: AE304 WALL SECTIONS.DWG
DRAWN BY: CRJ
CHK'D BY: DCW
COPYRIGHT: 2015

WALL SECTIONS
AE304