




H4 SECTION THRU HANDRAIL
1/2\"/>

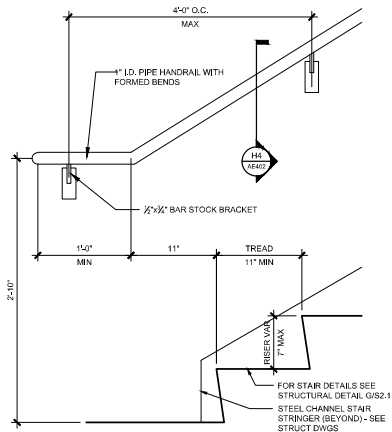


H8 METAL HANDRAIL @ BOTTOM OF STAIR RUN
1 1/2\"/>

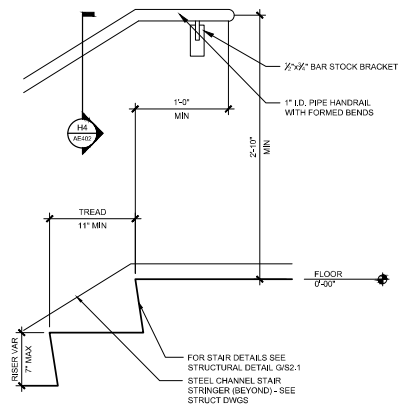


H11 METAL HANDRAIL @ TOP OF STAIR RUN
1 1/2\"/>

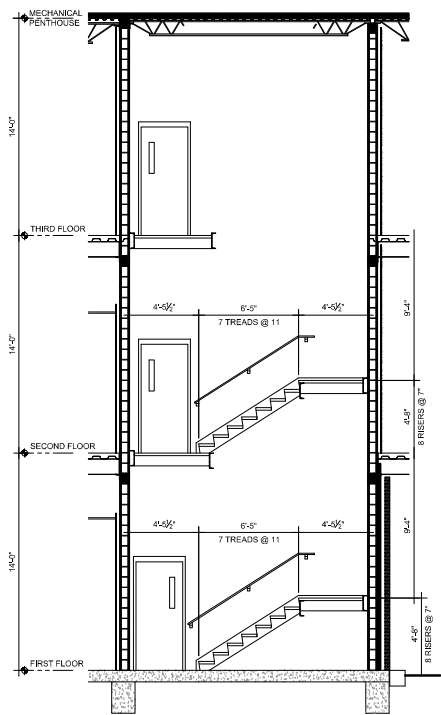


A1 SECTION THRU STAIR #1
1/2\"/>

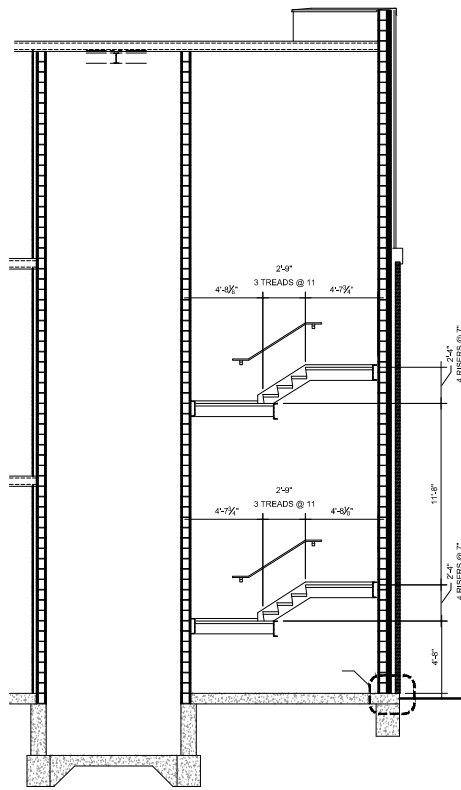

A5 SECTION THRU STAIR #1
1/2\"/>

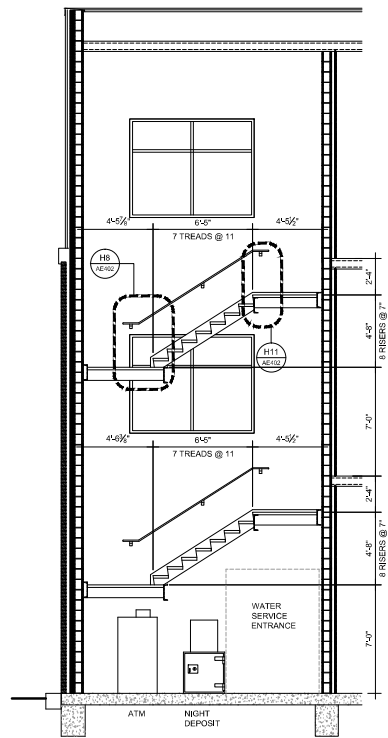


A9 SECTION THRU STAIR #1
1/2\"/>

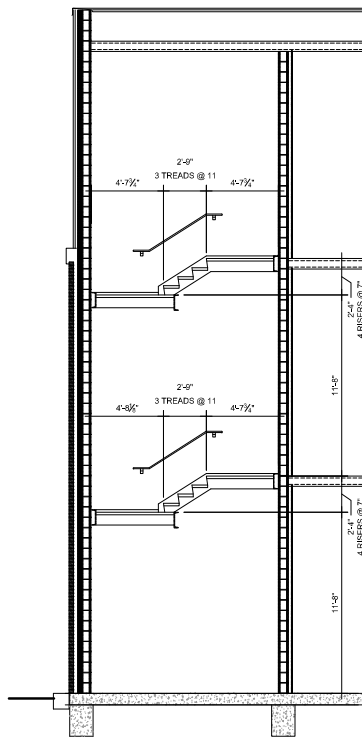

A12 SECTION THRU STAIR #1
1/2\"/>

ISSUED FOR CONSTRUCTION
07.22.15

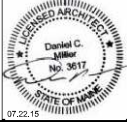

BSB - MARGINAL WAY
PORTLAND, MAINE

PROJECT NO: 14-007
CAD DWG FILE: AE402 STAIR 1 - SECTIONS & DETAILS
DRAWN BY: CRJ
CHK'D BY: DCW
COPYRIGHT: 2015

STAIR 1 - SECTIONS & DETAILS

AE402