




K1 PRECAST CONCRETE LINTEL
1/2" x 1/2"

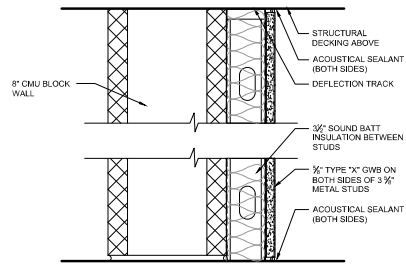


K4 C02 - 8\"/>

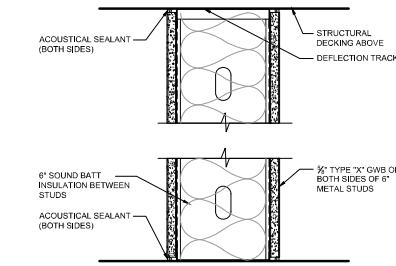


K8 M07 - 8\"/>

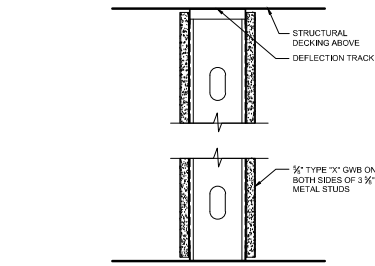


K11 M01 - 3 5/8\"/>

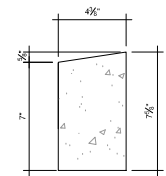


G1 PRECAST CONCRETE SILL
1/2" x 1/2"

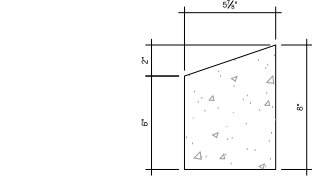


G4 PRECAST CONCRETE CAP
1/2" x 1/2"

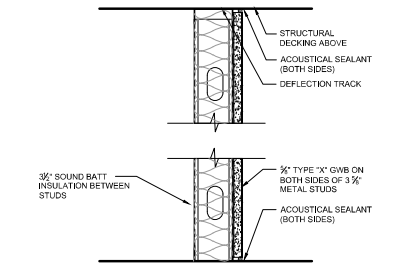


G8 M12 - 2 1/2\"/>

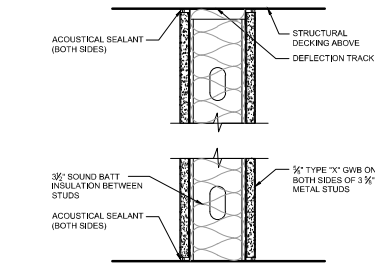


G11 M02 - 3 5/8\"/>

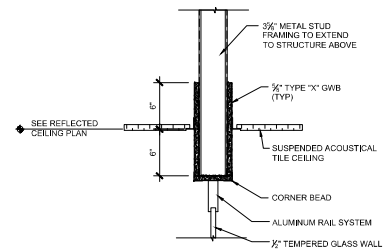


D1 SOFFIT DETAIL @ ALL-GLASS STOREFRONT
1/2" x 1/2"

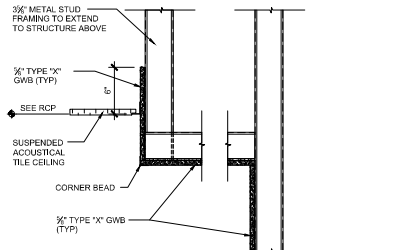


D4 GWB SOFFIT DETAIL
1/2" x 1/2"

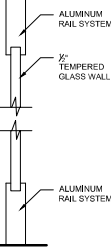


D7 G01 - GLASS WALL
1/2" x 1/2"

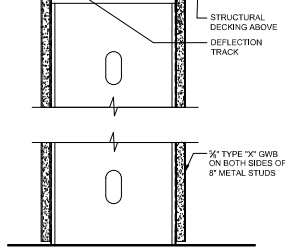


D9 M10 - 8\"/>

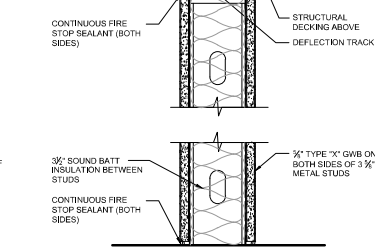


D11 M03 - 3 5/8\"/>

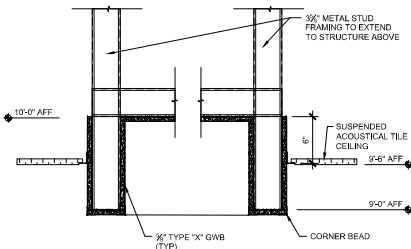


A1 SOFFIT DETAIL @ TELLER LINE
1/2" x 1/2"

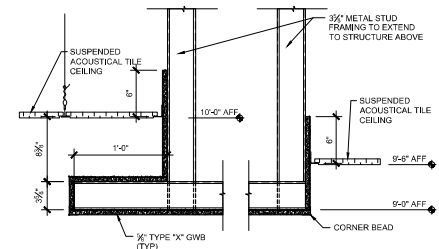

A4 SOFFIT DETAIL @ TELLER LINE
1/2" x 1/2"

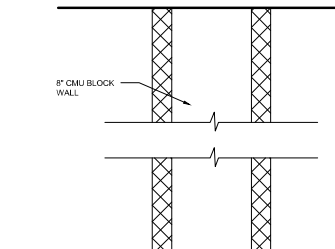


A8 C01 - 8\"/>

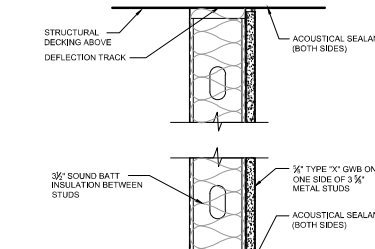

A11 M05 - 3 5/8\"/>

NO.	DATE	DESCRIPTION
0	03.31.15	SCHEMATIC DESIGN

ISSUED FOR CONSTRUCTION
07.22.15

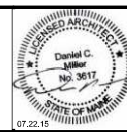

BSB - MARGINAL WAY
PORTLAND, MAINE

PROJECT NO: 14-007
CAD DWG FILE: AE502 PARTITION TYPES.DWG
DRAWN BY: CRJ
CHK'D BY: DCW
COPYRIGHT: 2015

SHEET TITLE
PARTITION TYPES

AE502