



G4 WINDOW JAMB DETAIL @ ALUMINUM FRAME
1:12 = 1:2"

G4 PLAN DETAIL
1:12 = 1:2"

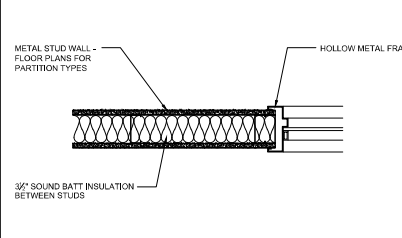


D1 WINDOW JAMB DETAIL @ HOLLOW METAL FRAME
1:12 = 1:2"

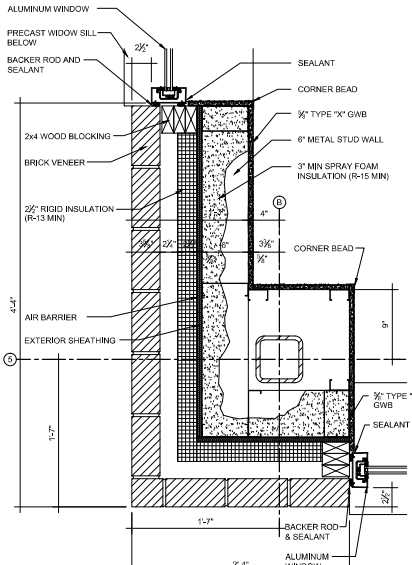


A4 WINDOW JAMB DETAIL @ METAL PANELS
1:12 = 1:2"


A4 PLAN DETAIL
1:12 = 1:2"

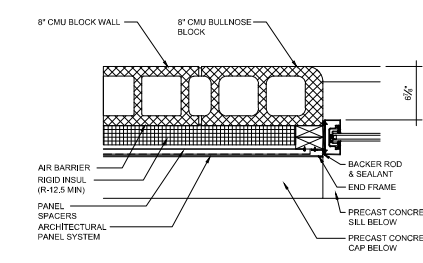


G11 WINDOW JAMB DETAIL @ METAL PANELS & CMU WALL
1:12 = 1:2"

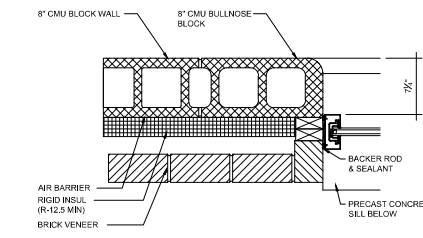


G8 WINDOW JAMB DETAIL @ BRICK VENEER & CMU WALL
1:12 = 1:2"

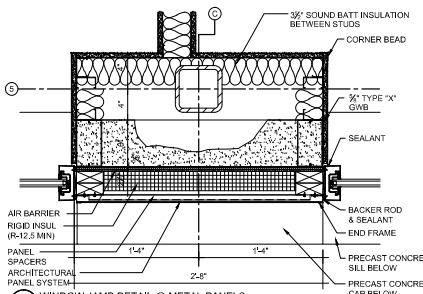


D8 WINDOW JAMB DETAIL @ METAL PANELS
1:12 = 1:2"

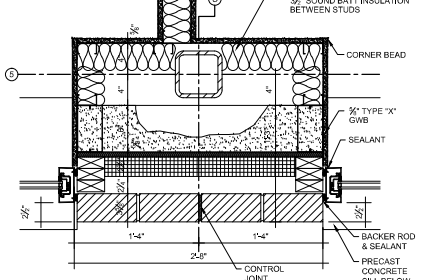


A8 WINDOW JAMB DETAIL @ BRICK VENEER
1:12 = 1:2"

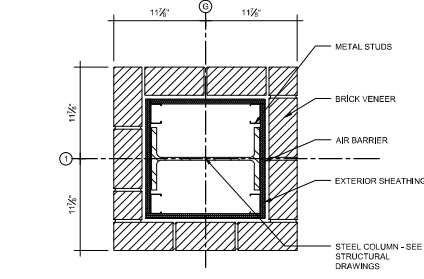

K11 PLAN DETAIL
1:12 = 1:2"

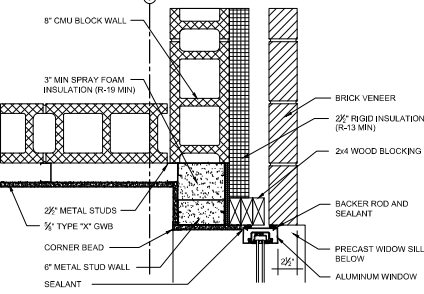


D11 PLAN DETAIL
1:12 = 1:2"

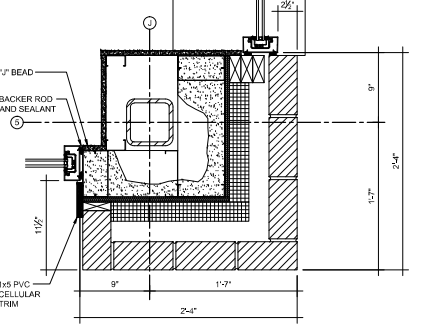

A11 PLAN DETAIL
1:12 = 1:2"

ISSUED FOR CONSTRUCTION
07.22.15

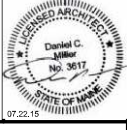

BSB - MARGINAL WAY
PORTLAND, MAINE
PROJECT NO: 14-007
CAD DWG FILE: AE503 PLAN DETAILS.DWG
DRAWN BY: CRJ
CHK'D BY: DCW
COPYRIGHT: 2015

SHEET TITLE
PLAN DETAILS

AE503