




G4 PATIO ROOF / WALL DETAIL
1/4" = 1'-0"

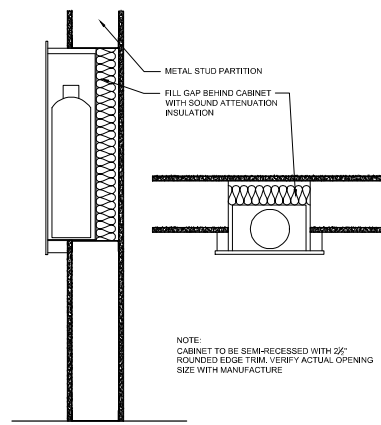

AB SEMI-RECESSED FIRE EXTINGUISHER CABINET
1/4" = 1'-0"

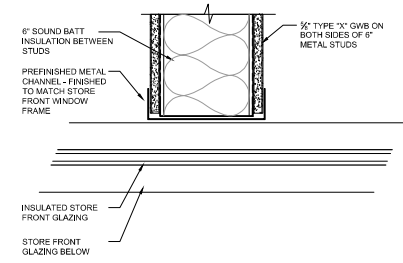

K1 INTERIOR WALL / STORE FRONT INTERSECTION DETAIL
1/4" = 1'-0"

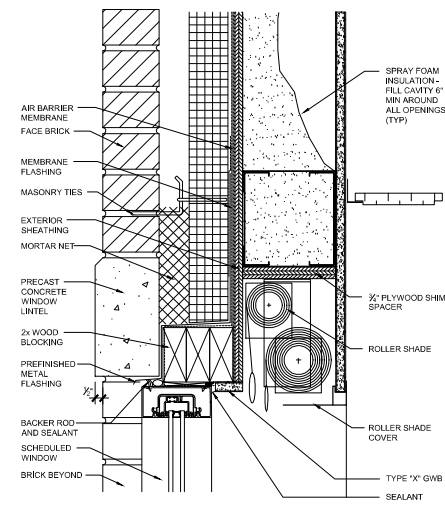

D11 WINDOW HEAD DETAIL @ ROLLED SHADE
1/4" = 1'-0"

NO.	DATE	DESCRIPTION
1	03.31.15	SCHEMATIC DESIGN

ISSUED FOR CONSTRUCTION
07.22.15

TAC rchitectural
Group Inc.



BSB - MARGINAL WAY
PORTLAND, MAINE

PROJECT NO: 14-007
CAD DWG FILE: AE505 MISCELLANEOUS DETAILING
DRAWN BY: ###
CHK'D BY: ###
COPYRIGHT: 2015

MISCELLANEOUS DETAILS

AE505