


K6 HOLLOW METAL FRAME TYPES

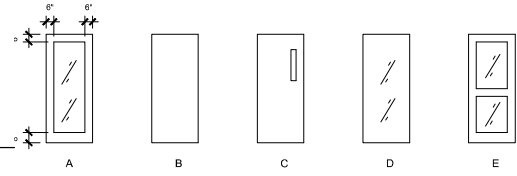

K10 DOOR TYPES


DOOR AND FRAME SCHEDULE - MECHANICAL PENTHOUSE FLOOR																		
NUMBER	ROOM NAME	DOOR SIZE			DOOR			FRAME			DETAIL			GLAZING	FIRE RATING LABEL	HARDWARE		NOTES
		WIDTH	HEIGHT	THICKNESS	TYPE	MATERIAL	FINISH	TYPE	MATERIAL	FINISH	HEAD	JAMB	SILL			SET NO	KEYSIDE RM NO	
401A	STAR 2	3'-0"	7'-0"	1 3/4"	C	HW	PT	2	HW	PT	?	?	?	X	1 HOUR	---	---	---
402A	MECHANICAL AREA	3'-0"	7'-0"	1 3/4"	B	HW / INSUL	PT	1	HW / INSUL	PT	?	?	?	---	1 HOUR	---	---	---
403A	ELEC ROOM	3'-0"	7'-0"	1 3/4"	B	HW	PT	1	HW	PT	?	?	?	---	1 HOUR	---	---	---
404A	DATA / SEC	3'-0"	7'-0"	1 3/4"	B	HW	PT	1	HW	PT	?	?	?	---	1 HOUR	---	---	---
405A	SIDING	3'-0"	7'-0"	1 3/4"	B	HW	PT	1	HW	PT	?	?	?	---	1 HOUR	---	---	---

DOOR AND FRAME SCHEDULE - THIRD FLOOR																		
NUMBER	ROOM NAME	DOOR SIZE			DOOR			FRAME			DETAIL			GLAZING	FIRE RATING LABEL	HARDWARE		NOTES
		WIDTH	HEIGHT	THICKNESS	TYPE	MATERIAL	FINISH	TYPE	MATERIAL	FINISH	HEAD	JAMB	SILL			SET NO	KEYSIDE RM NO	
301A	ELEVATOR	MANF	MANF	MANF	MANF	MANF	MANF	MANF	MANF	MANF	---	---	---	X	1 HOUR	---	---	---
302A	STAR 1	3'-0"	7'-0"	1 3/4"	B	HW	PT	1	HW	PT	?	?	?	---	1 HOUR	---	---	---
303A	OFFICE	3'-0"	7'-0"	1 1/2"	D	GLAZING	---	---	---	---	---	---	---	X	---	4	---	---
304A	OFFICE	3'-0"	7'-0"	1 1/2"	D	GLAZING	---	---	---	---	---	---	---	X	---	4	---	---
305A	OFFICE	3'-0"	7'-0"	1 1/2"	D	GLAZING	---	---	---	---	---	---	---	X	---	4	---	---
306A	OFFICE	3'-0"	7'-0"	1 1/2"	D	GLAZING	---	---	---	---	---	---	---	X	---	4	---	---
307A	OFFICE	3'-0"	7'-0"	1 1/2"	D	GLAZING	---	---	---	---	---	---	---	X	---	4	---	---
308A	OFFICE	3'-0"	7'-0"	1 1/2"	D	GLAZING	---	---	---	---	---	---	---	X	---	4	---	---
309A	OFFICE	3'-0"	7'-0"	1 1/2"	D	GLAZING	---	---	---	---	---	---	---	X	---	4	---	---
310A	STAR 2	3'-0"	7'-0"	1 3/4"	C	HW	PT	2	HW	PT	---	---	---	X	1 HOUR	7	---	---
311A	MAN GLO	3'-0"	7'-0"	1 3/4"	B	WD	SKV	1	HW	PT	---	---	---	---	---	---	---	---
312A	STAR 1	3'-0"	7'-0"	1 3/4"	B	WD	SKV	1	HW	PT	---	---	---	---	---	---	---	---
313A	TOILET	3'-0"	7'-0"	1 3/4"	C	WD	SKV	1	HW	PT	---	---	---	---	---	---	---	---
314A	CONFERENCE	3'-0"	7'-0"	1 3/4"	B	WD	SKV	3	HW	PT	---	---	---	X	---	---	---	---
315A	CONFERENCE	3'-0"	7'-0"	1 3/4"	B	WD	SKV	3	HW	PT	---	---	---	X	---	---	---	---

DOOR AND FRAME SCHEDULE - SECOND FLOOR																		
NUMBER	ROOM NAME	DOOR SIZE			DOOR			FRAME			DETAIL			GLAZING	FIRE RATING LABEL	HARDWARE		NOTES
		WIDTH	HEIGHT	THICKNESS	TYPE	MATERIAL	FINISH	TYPE	MATERIAL	FINISH	HEAD	JAMB	SILL			SET NO	KEYSIDE RM NO	
201A	ELEVATOR	MANF	MANF	MANF	MANF	MANF	MANF	MANF	MANF	MANF	---	---	---	---	---	---	---	---
202A	STAR 1	3'-0"	7'-0"	1 3/4"	C	WD	SKV	2	HW	PT	---	---	---	X	1 HOUR	9	---	---
203A	CONFERENCE	3'-0"	7'-0"	1 3/4"	B	GLAZING	---	---	---	---	---	---	---	X	---	4	---	---
204A	OFFICE	3'-0"	7'-0"	1 1/2"	D	GLAZING	---	---	---	---	---	---	---	X	---	4	---	---
205A	OFFICE	3'-0"	7'-0"	1 1/2"	D	GLAZING	---	---	---	---	---	---	---	X	---	4	---	---
206A	OFFICE	3'-0"	7'-0"	1 1/2"	D	GLAZING	---	---	---	---	---	---	---	X	---	4	---	---
207A	OFFICE	3'-0"	7'-0"	1 1/2"	D	GLAZING	---	---	---	---	---	---	---	X	---	4	---	---
208A	OFFICE	3'-0"	7'-0"	1 1/2"	D	GLAZING	---	---	---	---	---	---	---	X	---	4	---	---
209A	OFFICE	3'-0"	7'-0"	1 1/2"	D	GLAZING	---	---	---	---	---	---	---	X	---	4	---	---
210A	STAR 2	3'-0"	7'-0"	1 3/4"	C	WD	SKV	2	HW	PT	---	---	---	X	1 HOUR	7	---	---
211A	MEN'S TOILET	3'-0"	7'-0"	1 3/4"	B	WD	SKV	1	HW	PT	---	---	---	---	---	---	---	---
212A	STAR 1	3'-0"	7'-0"	1 3/4"	B	WD	SKV	1	HW	PT	---	---	---	---	---	---	---	---
213A	WOMEN'S TOILET	3'-0"	7'-0"	1 3/4"	B	WD	SKV	1	HW	PT	---	---	---	---	---	---	---	---
214A	CONFERENCE	3'-0"	7'-0"	1 3/4"	B	WD	SKV	1	HW	PT	---	---	---	---	---	---	---	---
214B	CONFERENCE	3'-0"	7'-0"	1 3/4"	A	ALUM	MANF	G	ALUM	MANF	---	---	---	X	---	12	---	DOOR FLOOR HOLD OPEN

DOOR AND FRAME SCHEDULE - FIRST FLOOR																		
NUMBER	ROOM NAME	DOOR SIZE			DOOR			FRAME			DETAIL			GLAZING	FIRE RATING LABEL	HARDWARE		NOTES
		WIDTH	HEIGHT	THICKNESS	TYPE	MATERIAL	FINISH	TYPE	MATERIAL	FINISH	HEAD	JAMB	SILL			SET NO	KEYSIDE RM NO	
101A	VESTIBULE	3'-0"	7'-0"	1 3/4"	A	ALUM	MANF	D	ALUM	MANF	---	---	---	1" NSUL	---	1	---	---
101B	VESTIBULE	3'-0"	7'-0"	1 3/4"	A	ALUM	MANF	A	ALUM	MANF	---	---	---	1" NSUL	---	1	---	---
102A	WATER ENTRANCE	3'-0"	7'-0"	1 3/4"	B	WD	SKV	2	HW	PT	---	---	---	---	1 HOUR	5	---	---
103A	STAR 1	3'-0"	7'-0"	1 3/4"	C	WD	SKV	2	HW	PT	---	---	---	---	1 HOUR	7	---	---
104A	ELEVATOR	3'-0"	7'-0"	1 3/4"	MANF	MANF	MANF	MANF	MANF	MANF	---	---	---	X	---	---	---	---
105A	LOBBY	3'-0"	7'-0"	1 3/4"	A	ALUM	MANF	L	ALUM	MANF	---	---	---	X	---	3	---	---
107A	OFFICE	3'-0"	7'-0"	1 3/4"	D	GLASS	---	---	---	---	---	---	---	X	---	4	---	---
108A	ELEC GLO	3'-0"	7'-0"	1 3/4"	B	WD	SKV	1	---	PT	---	---	---	---	---	10	---	---
109A	WORKROOM	3'-0"	7'-0"	1 3/4"	C	WD	SKV	1	---	PT	---	---	---	---	---	5	---	---
110A	OFFICE	3'-0"	7'-0"	1 3/4"	D	GLASS	---	---	---	PT	---	---	---	X	---	4	---	---
111A	STAR 2	3'-0"	7'-0"	1 3/4"	A	ALUM	MANF	J	ALUM	MANF	---	---	---	1" NSUL	---	2	---	---

ISSUED FOR CONSTRUCTION  
07.22.15

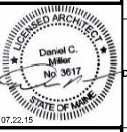

BSB - MARGINAL WAY  
PORTLAND, MAINE

PROJECT NO: 14-007  
CAD DWG FILE: AE01 DOOR AND WINDOW SCHEDULES.DWG  
DRAWN BY: CRJ  
CHK'D BY: DCW  
COPYRIGHT: 2015

DOOR AND WINDOW SCHEDULES

AE601