


A1 THIRD FLOOR FINISH PLAN

- CPT-1: [White box]
- CPT-2: SL910 [Dark diagonal hatching]
- CPT-3: SL920 [Light diagonal hatching]
- CPT-4: SL930 [Cross-hatching]
- CPT-5: EM551 [Dark diagonal hatching]
- CPT-6: EM552 [Dark diagonal hatching]
- CPT-7: EM553 [Dark diagonal hatching]
- CPT-8: EM553 [Light diagonal hatching]

ISSUED FOR CONSTRUCTION  
07.22.15

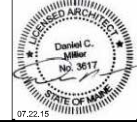

BSB - MARGINAL WAY  
PORTLAND, MAINE

PROJECT NO: 14-007  
CAD DWG FILE: AF103 THIRD FLOOR FINISH PLAN.DWG  
DRAWN BY: CRJ  
CHK'D BY: DCW  
COPYRIGHT: 2015

SHEET TITLE  
THIRD FLOOR FINISH PLAN

AF103