


A1 MECHANICAL PENTHOUSE FINISH PLAN

NO.	DATE	DESCRIPTION
0	03.31.15	SCHEMATIC DESIGN
1	07.22.15	ISSUED FOR CONSTRUCTION

ISSUED FOR CONSTRUCTION
07.22.15

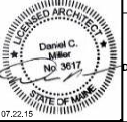

BSB - MARGINAL WAY
PORTLAND, MAINE

PROJECT NO: 14-007
CAD DWG FILE: AF104 MECHANICAL PENTHOUSE FINISH PLANDWG
DRAWN BY: CRJ
CHK'D BY: DCM
COPYRIGHT: 2015

SHEET TITLE
MECHANICAL PENTHOUSE
FINISH PLAN

AF104