

PANEL SCHEDULE P-A. Table with columns: PANEL ID, TYPE, AMPS, MAIN, MOUNTING, VOLTS L-L, PHASE, BRKR, A, P, DESCRIPTION, CIR VA, CIR NO, LOAD, CIR NO, CIR VA, DESCRIPTION, BRKR. Includes items like ELECTRIC CHARGING STATION, CANOPY DRAIN HEAT TRACE, and various RECIP and SPARE items.

PANEL SCHEDULE P-B. Table with columns: PANEL ID, TYPE, AMPS, MAIN, MOUNTING, VOLTS L-L, PHASE, BRKR, A, P, DESCRIPTION, CIR VA, CIR NO, LOAD, CIR NO, CIR VA, DESCRIPTION, BRKR. Includes items like LTG - FIRST FLOOR, LTG - EXTERIOR PARKING, and various RECIP and SPARE items.

PANEL SCHEDULE P-C. Table with columns: PANEL ID, TYPE, AMPS, MAIN, MOUNTING, VOLTS L-L, PHASE, BRKR, A, P, DESCRIPTION, CIR VA, CIR NO, LOAD, CIR NO, CIR VA, DESCRIPTION, BRKR. Includes items like RECIP - OFFICE 209, RECIP - OFFICE 208, and various RECIP and SPARE items.


PANEL SCHEDULE P-M. Table with columns: PANEL ID, TYPE, AMPS, MAIN, MOUNTING, VOLTS L-L, PHASE, BRKR, A, P, DESCRIPTION, CIR VA, CIR NO, LOAD, CIR NO, CIR VA, DESCRIPTION, BRKR. Includes items like BOILER B-1, SPARE, and various RECIP and SPARE items.

DISTRIBUTION SCHEDULE MDP. Table with columns: BUS, ENTRY, PHASE, WIRE, VOLTS, SUPPLY FEEDERS, OVER CURRENT PROTECT, ID TAG, SIZE, HUBLN, CONDUIT, NOTES. Includes DISTRIBUTION CIRCUIT BREAKERS and MAIN DISTRIBUTION PANELBOARD NOTES.



161 MAIN STREET WINTHROP, MAINE
TEL 207-637-9660 FAX 207-637-7554
PLOT DATE: Jul 21, 2015

ISSUE FOR CONSTRUCTION
07.22.15

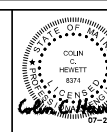

BSB - MARGINAL WAY
PORTLAND, MAINE

PROJECT NO: 1502
CAD DWG FILE: Elec-Sched07s.dwg
DRAWN BY: ELH/COH
CHK'D BY: COH
COPYRIGHT: 2015

PANEL SCHEDULES

E601

S:\Map\1507\1507.dwg - Sched07s.dwg