


BSB - MARGINAL WAY

PORTLAND, MAINE

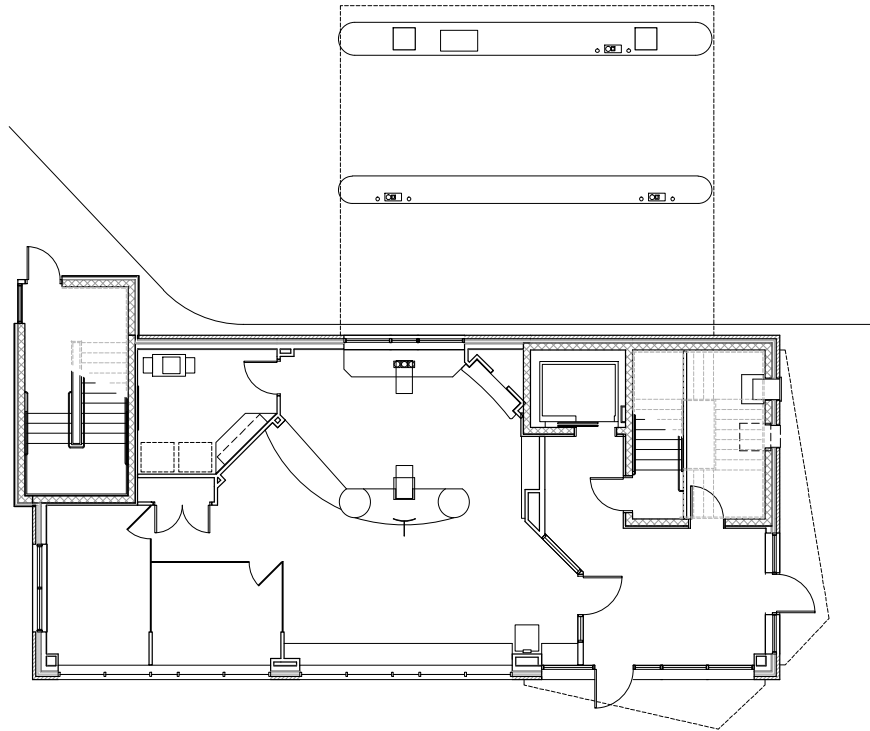

DRAWING INDEX

<p>0000 - CODE COMPLIANCE PLANS 0000 - CODE REVIEW SUMMARY & NOTES</p> <p>CIVIL C001 - COVER SHEET, GENERAL NOTES & LEGEND C002 - EXISTING CONDITIONS PLAN C003 - CONSTRUCTION PLAN C100 - SITE & UTILITY PLAN C101 - DRAINAGE, DRAINAGE & FLOODING CONTROL PLAN C102 - DETAILS 1 C103 - DETAILS 2 C104 - DETAILS 3 L101 - LANDSCAPE PLAN</p> <p>STRUCTURAL S101 - GENERAL NOTES S102 - FOUNDATION PLAN S103 - SECOND FLOOR FRAMING PLAN S104 - THIRD FLOOR FRAMING PLAN S105 - ROOF FRAMING PLAN S106 - PENTHOUSE ROOF FRAMING PLAN S201 - DETAILS S202 - DETAILS S203 - DETAILS</p> <p>ARCHITECTURAL A101 - FIRST FLOOR PLAN A102 - SECOND FLOOR PLAN A103 - THIRD FLOOR PLAN A104 - MECHANICAL PENTHOUSE PLAN A105 - ROOF PLAN A106 - FIRST FLOOR REFLECTED CEILING PLAN A107 - SECOND FLOOR REFLECTED CEILING PLAN A108 - THIRD FLOOR REFLECTED CEILING PLAN A109 - MECHANICAL PENTHOUSE REFLECTED CEILING PLAN A201 - EXTERIOR ELEVATIONS A202 - EXTERIOR ELEVATIONS A203 - EXTERIOR ELEVATIONS A204 - EXTERIOR ELEVATIONS A205 - INTERIOR ELEVATIONS A206 - CORNER ELEVATIONS A301 - BUILDING SECTIONS A302 - BUILDING SECTIONS A303 - WALL SECTIONS A304 - WALL SECTIONS A401 - ENLARGED STAIR AND ELEVATOR PLANS A402 - STAIR - SECTIONS & DETAILS A403 - ENLARGED TOILET PLANS A501 - ROOF DETAILS A502 - PARTITION TYPES A503 - PANEL DETAILS A504 - WALL, WINDOW & DOOR DETAILS A505 - MISCELLANEOUS DETAILS A601 - DOOR AND WINDOW SCHEDULES A602 - ALUMINUM FRAME SCHEDULE</p>	<p>INTERIORS I101 - FIRST FLOOR FINISH PLAN I102 - SECOND FLOOR FINISH PLAN I103 - THIRD FLOOR FINISH PLAN I104 - MECHANICAL PENTHOUSE FINISH PLAN I105 - FINISH SCHEDULE & LEGEND</p> <p>PLUMBING P101 - WASTE & VENT PLANS P102 - HOT & COLD PLANS P201 - SCHEDULES & DETAILS</p> <p>MECHANICAL M101 - HVAC PIPING PLANS M102 - HVAC DUCTWORK PLANS M201 - HVAC SCHEDULES & DETAILS M202 - HVAC DETAILS</p> <p>ELECTRICAL E101 - SCHEDULES & SCHEDULES E102 - ELECTRICAL WIRING PLANS E103 - ELECTRICAL POWER PLANS E104 - ELECTRICAL SYSTEMS PLANS E105 - ACCESS CONTROL & SECURITY PLANS E106 - ELECTRICAL SITE PLAN & DETAILS E201 - RISER DIAGRAMS E202 - LIGHTING DIAGRAMS & CONTROLS E301 - SYSTEMS DIAGRAMS E302 - PANEL SCHEDULES</p>
--	---



ISSUED FOR CONSTRUCTION
07.22.15

NO.	DATE	DESCRIPTION
0	03.31.15	SCHEMATIC DESIGN

COVER SHEET
G1001

