




A1 MECHANICAL PENTHOUSE PLAN
18'-0" x 12'-0"

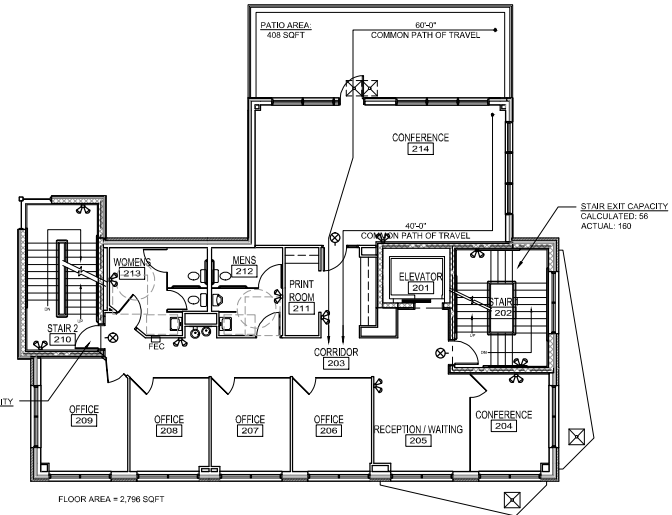

G6 SECOND FLOOR PLAN
38'-0" x 72'-0"

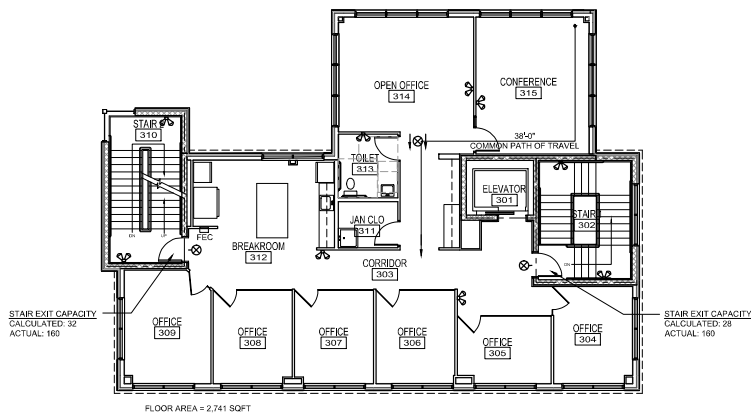


A1 THIRD FLOOR PLAN
18'-0" x 15'-0"

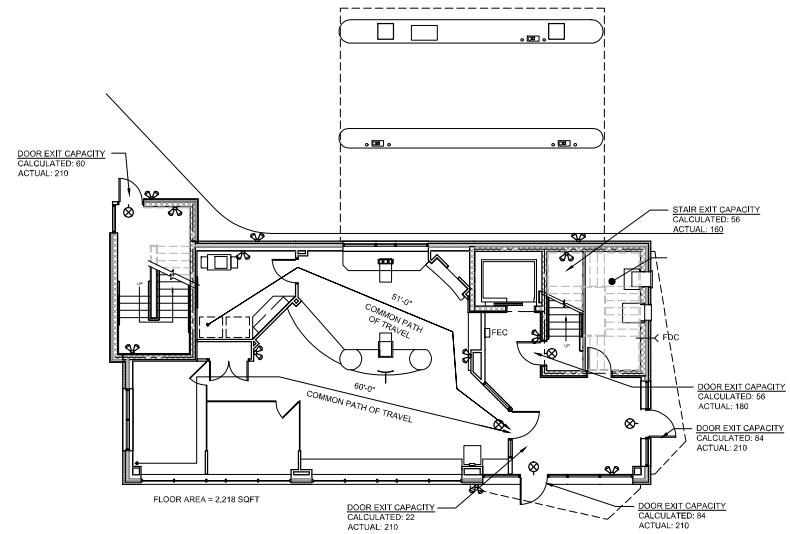

A6 FIRST FLOOR PLAN
38'-0" x 58'-0"

NO.	DATE	DESCRIPTION
0	03.31.15	SCHEMATIC DESIGN

ISSUED FOR CONSTRUCTION
07.22.15

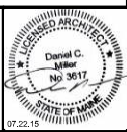

BSB - MARGINAL WAY
PORTLAND, MAINE

PROJECT NO: 14-007
CAD DWG FILE: 0002 CODE COMPLIANCE PLAN.DWG
DRAWN BY: CRJ
CHK'D BY: DCW
COPYRIGHT: 2015

SHEET TITLE
CODE COMPLIANCE PLANS

GI002