




S:\MARK15007\15007-Plumb-Plans.dwg

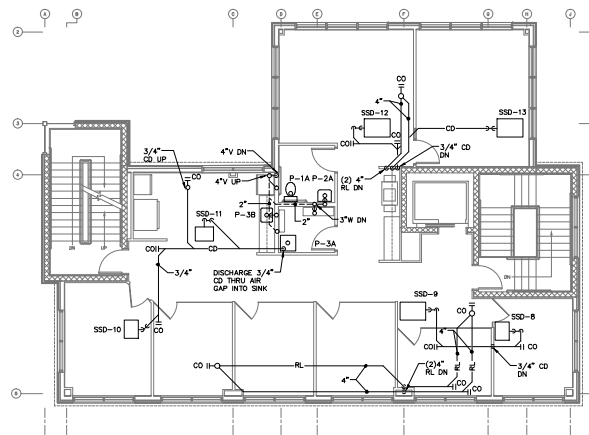

THIRD FLOOR PLAN

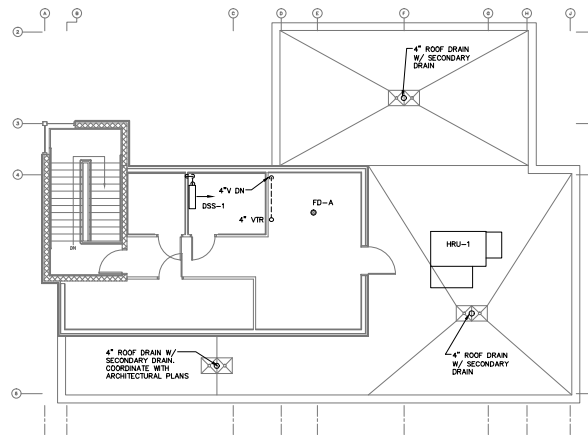


MECHANICAL PENTHOUSE PLAN

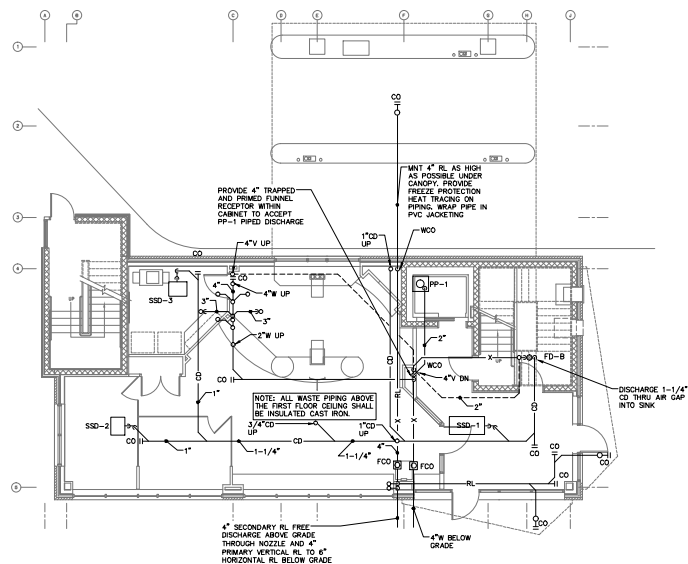


FIRST FLOOR PLAN

NOTES
1. ALL WASTE AND RL PIPING SHALL BE CAST IRON TO MINIMIZE NOISE

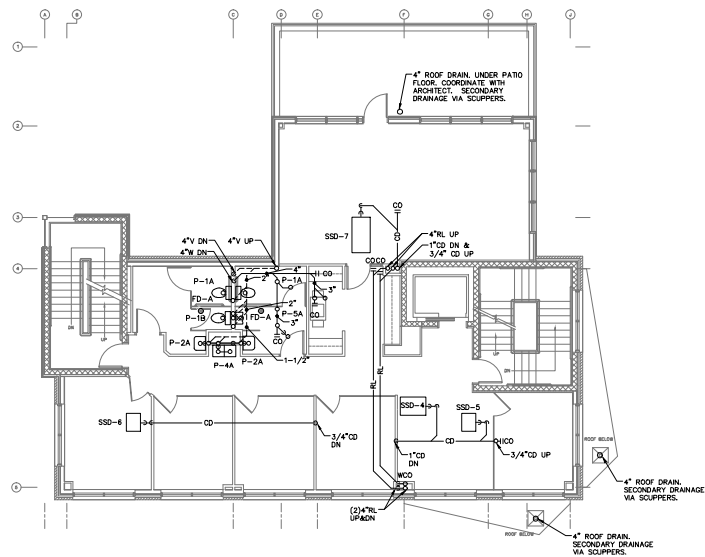

SECOND FLOOR PLAN

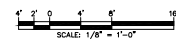

PLAT DATE: Jul 21, 2015

NO. DATE DESCRIPTION

ISSUE FOR CONSTRUCTION
07.22.15



BSB - MARGINAL WAY
PORTLAND, MAINE

PROJECT NO: 1502
CAD DWG FILE: Plumb-Floors.dwg
DRAWN BY: GRL, KWW
CHK'D BY: KWW
COPYRIGHT: 2015

SHEET TITLE
WASTE & VENT PLANS

P101