




THIRD FLOOR PLAN

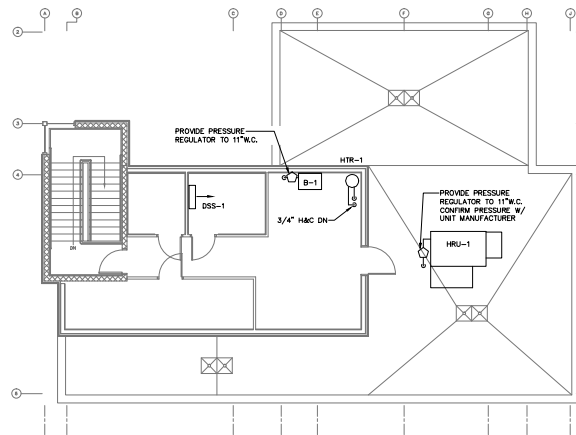

MECHANICAL PENTHOUSE PLAN

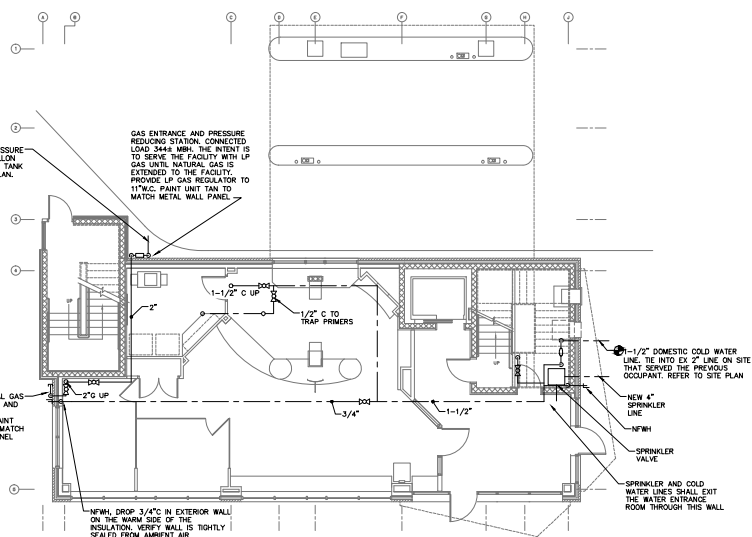

FIRST FLOOR PLAN

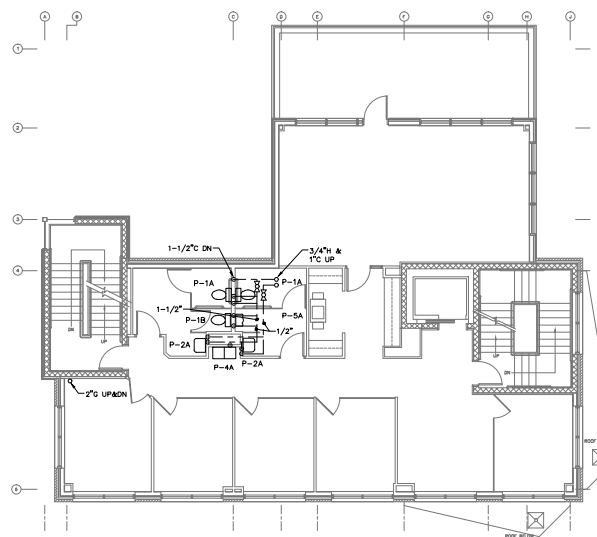


SECOND FLOOR PLAN



161 MAIN STREET WINTHROP, MAINE  
Tel 207.637.9660 Fax 207.637.9584

PLOT DATE: Jul 21, 2015

NO.	DATE	DESCRIPTION
ISSUE FOR CONSTRUCTION		
07.22.15		

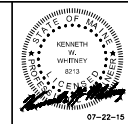


BSB - MARGINAL WAY  
PORTLAND, MAINE

PROJECT NO: 1502  
CAD DWG FILE: Plumb-Floors.dwg  
DRAWN BY: GRL, KWW  
CHK'D BY: KWW  
COPYRIGHT: 2015

SHEET TITLE  
**HOT & COLD PLANS**

P102

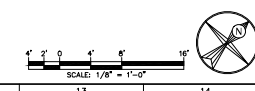

S:\Main\15020\15020\Plumb-Floors.dwg