


SECOND FLOOR FRAMING PLAN

- NOTES
- SEE SHEET S1.0 FOR GENERAL STRUCTURAL NOTES
  - (XXX-XX) INDICATES TOP OF STEEL, (115'-1/2') -TYP. UNO, VERIFY W/ ARCH
  - (XX'-XX) INDICATES NUMBER OF 3/4" x 3" H.A.S. OVER BEAM SPAN
  - (XX) INDICATES STEEL GAMBER
  - INDICATES FULL JOINT PENETRATION WELDED OR BOLTED MOMENT CONNECTION

NO.	DATE	DESCRIPTION

ISSUED FOR CONSTRUCTION  
07.22.15

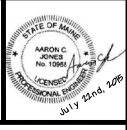

BSB - MARGINAL WAY  
PORTLAND, MAINE

PROJECT NO: 1502  
CAD DWG FILE:  
DRAWN BY: BSH  
CHK'D BY: ACJ  
COPYRIGHT: 2015

SHEET TITLE  
SECOND FLOOR  
FRAMING PLAN

S1.2

**Structural Integrity**  
Engineering, Inc.  
7 Oak Street  
Portland, ME 04101  
p 307-774-6444  
f 866-793-2835  
www.structuralintegrity.com  
BUILD WITH CONFIDENCE  
©2015 Structural Integrity Engineering, Inc.  
SI# 15-0055