


NO.	DATE	DESCRIPTION

ISSUED FOR CONSTRUCTION
07.22.15

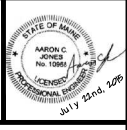

BSB - MARGINAL WAY
PORTLAND, MAINE

PROJECT NO:	1502
CAD DWG FILE:	
DRAWN BY:	BDH
CHK'D BY:	ACJ
COPYRIGHT:	2015

SHEET TITLE
ROOF FRAMING PLAN

S1.4

Structural Integrity
 Consulting Engineers, Inc.
 7 Oak Street
 Portland, ME 04101
 p 307-774-6414
 f 866-793-2835
 www.structuralintegrity.com
 BUILD WITH CONFIDENCE
 ©2015 Structural Integrity Consulting Engineers, Inc.
 SI# 15-0065