


A1 FIRST FLOOR PLAN
1/4" = 1'-0"

1	09.23.15	AS1 #003
0	03.31.15	SCHEMATIC DESIGN
NO.	DATE	DESCRIPTION

ISSUED FOR CONSTRUCTION
07.22.15

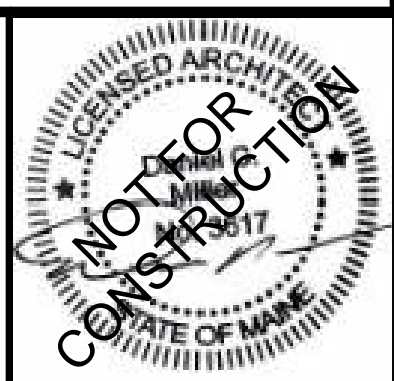

BSB - MARGINAL WAY
PORTLAND, MAINE

PROJECT NO:	14-007
CAD DWG FILE:	AE101 FIRST FLOOR PLAN.DWG
DRAWN BY:	CRJ
CHK'D BY:	DCM
COPYRIGHT:	2015

SHEET TITLE
FIRST FLOOR PLAN

AE101