


A1 THIRD FLOOR PLAN  
1/4" = 1'-0"

1	09.23.15	ASI #003
0	03.31.15	SCHEMATIC DESIGN
NO.	DATE	DESCRIPTION

ISSUED FOR CONSTRUCTION  
07.22.15

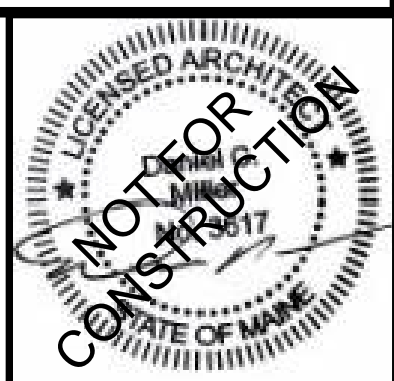

BSB - MARGINAL WAY  
PORTLAND, MAINE

PROJECT NO:	14-007
CAD DWG FILE:	AE103 THIRD FLOOR PLAN.DWG
DRAWN BY:	RMF
CHK'D BY:	DCM
COPYRIGHT:	2015

SHEET TITLE  
THIRD FLOOR PLAN

AE103