


A1 LEFT ELEVATION
1/4" = 1'-0"

NO.	DATE	DESCRIPTION
0	03.31.15	SCHEMATIC DESIGN

ISSUED FOR CONSTRUCTION
07.22.15

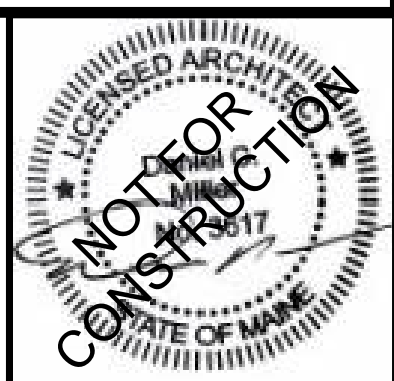

BSB - MARGINAL WAY
PORTLAND, MAINE

PROJECT NO:	14-007
CAD DWG FILE:	AE204 EXTERIOR ELEVATIONS.DWG
DRAWN BY:	CRJ
CHK'D BY:	DCM
COPYRIGHT:	2015

SHEET TITLE
EXTERIOR ELEVATIONS

AE204