

ATTACHMENT 7
BUILDING ELEVATIONS



NO.	DATE	DESCRIPTION
0	03.31.15	SCHEMATIC DESIGN

DESIGN DEVELOPMENT
04.30.15



NOT FOR
CONSTRUCTION

BSB - MARGINAL WAY
PORTLAND, MAINE

PROJECT NO: 14-007
CAD DWG FILE: AE201 EXTERIOR ELEVATIONS.DWG
DRAWN BY: ###
CHK'D BY: ###
COPYRIGHT: 2015

SHEET TITLE
EXTERIOR ELEVATIONS

AE201



NO.	DATE	DESCRIPTION
0	03.31.15	SCHEMATIC DESIGN

DESIGN DEVELOPMENT
04.30.15

TAC Architectural
Group Inc.


NOT FOR
CONSTRUCTION

BSB - MARGINAL WAY
PORTLAND, MAINE

PROJECT NO: 14-007
CAD DWG FILE: AE202 EXTERIOR ELEVATIONS.DWG
DRAWN BY: HHH
CHK'D BY: HHH
COPYRIGHT: 2015

SHEET TITLE
EXTERIOR ELEVATIONS

AE202

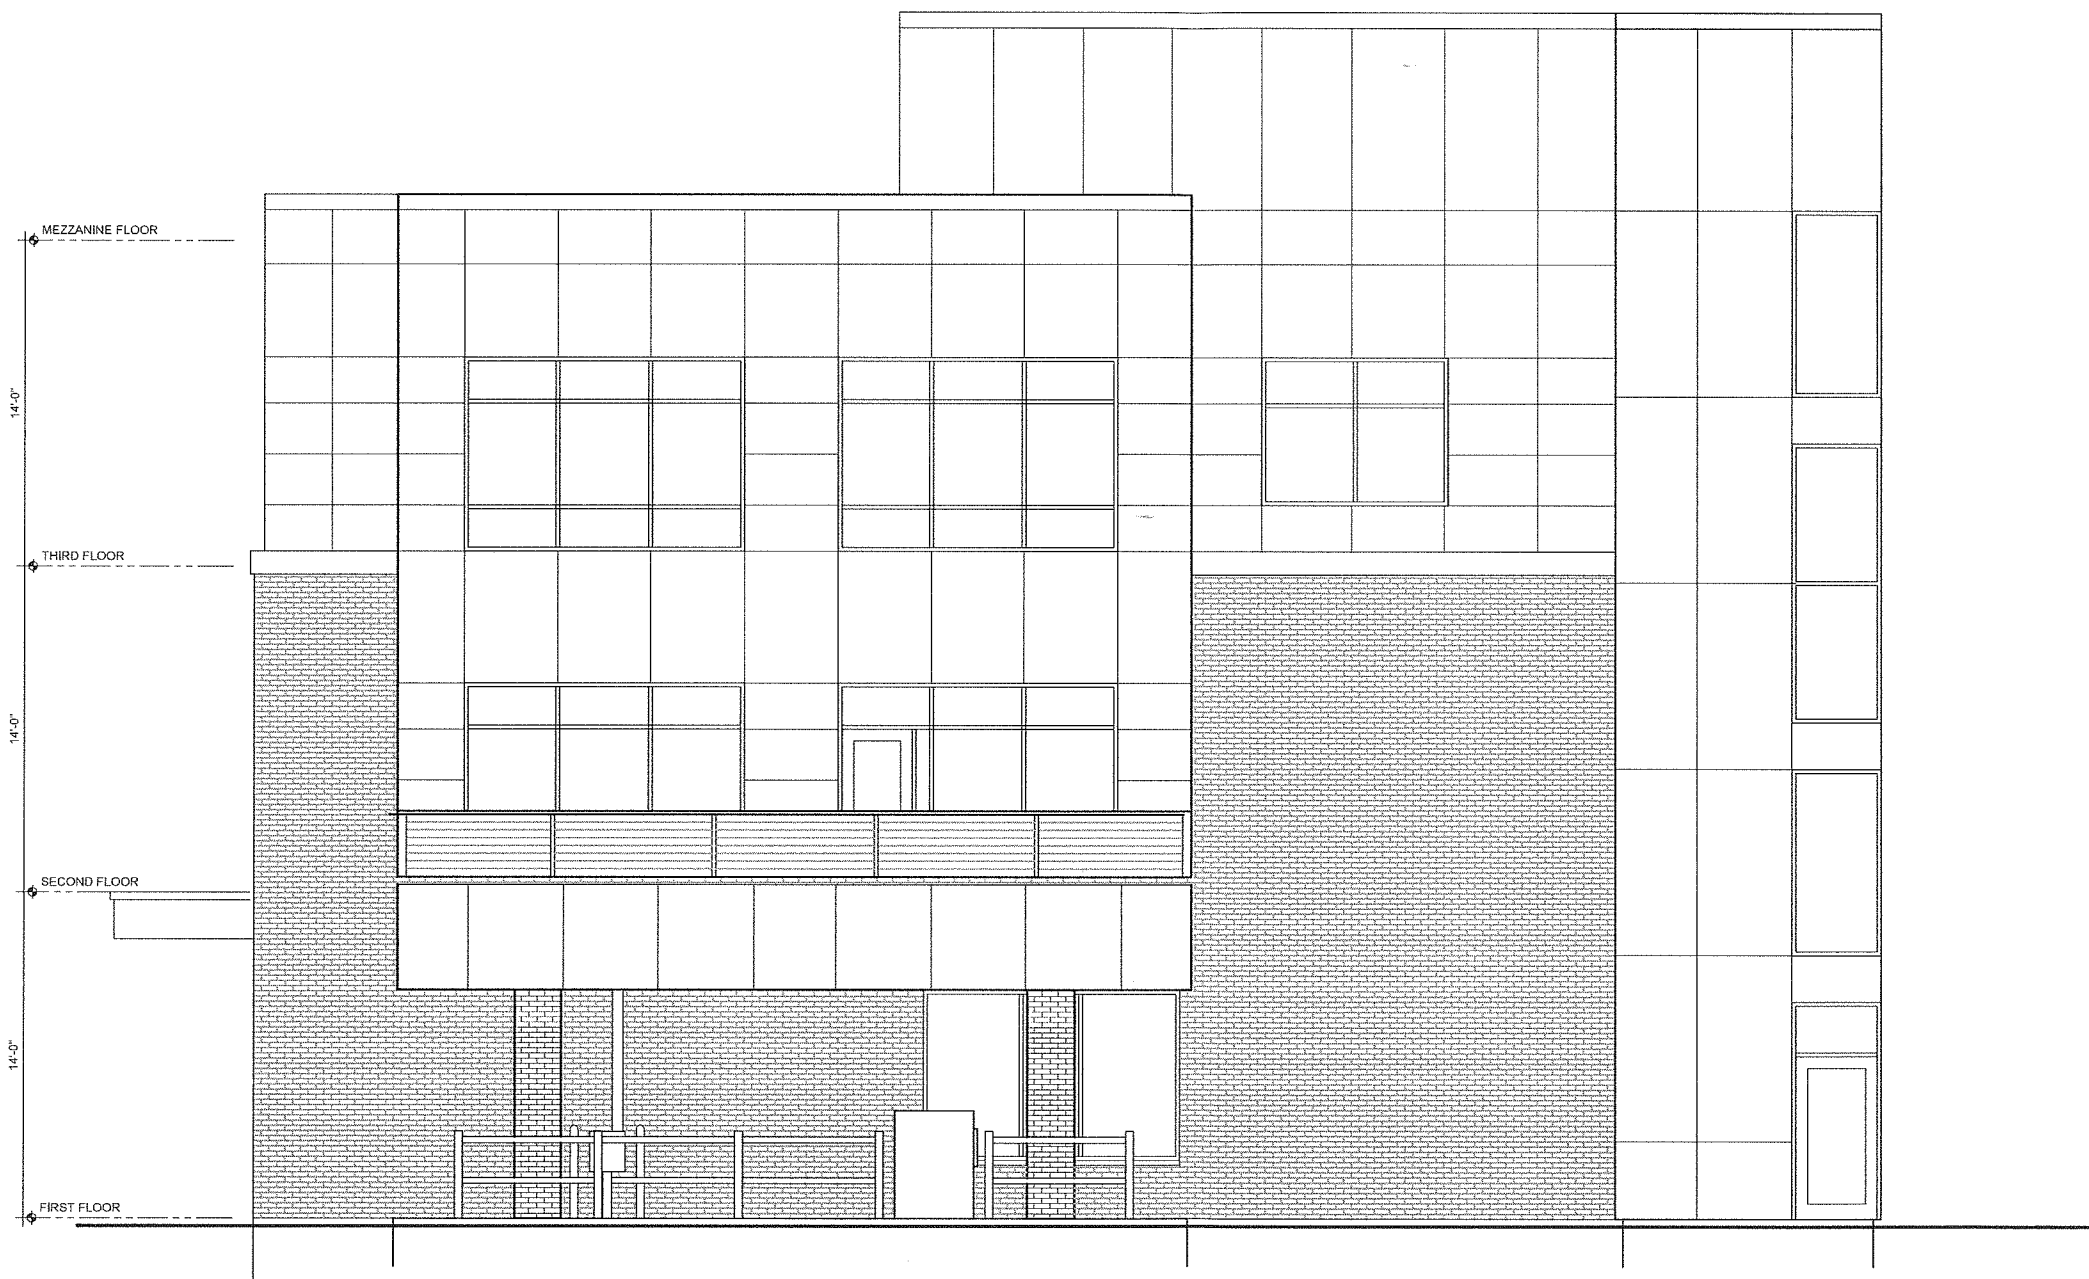

NO.	DATE	DESCRIPTION
0	03.31.15	SCHEMATIC DESIGN

DESIGN DEVELOPMENT
04.30.15

TAC Architectural
Group Inc.

NOT FOR
CONSTRUCTION

BSB - MARGINAL WAY
PORTLAND, MAINE

PROJECT NO: 14-007
CAD DWG FILE: AE203 EXTERIOR ELEVATIONS.DWG
DRAWN BY: ###
CHK'D BY: ###
COPYRIGHT: 2015

EXTERIOR ELEVATIONS

AE203



NO.	DATE	DESCRIPTION
0	03.31.15	SCHEMATIC DESIGN

DESIGN DEVELOPMENT
04.30.15

TAC Architectural
Group Inc.

NOT FOR
CONSTRUCTION

BSB - MARGINAL WAY
PORTLAND, MAINE

PROJECT NO: 14-007
CAD DWG FILE: AE204 EXTERIOR ELEVATIONS.DWG
DRAWN BY: ###
CHK'D BY: ###
COPYRIGHT: 2015

EXTERIOR ELEVATIONS

AE204