


**A1 FIRST FLOOR PLAN**  
1/4" = 1'-0"

NO.	DATE	DESCRIPTION
2	12.03.15	ASI #006
1	06.23.15	ASI #003
0	03.31.15	SCHEMATIC DESIGN

**ISSUED FOR CONSTRUCTION**  
07.22.15

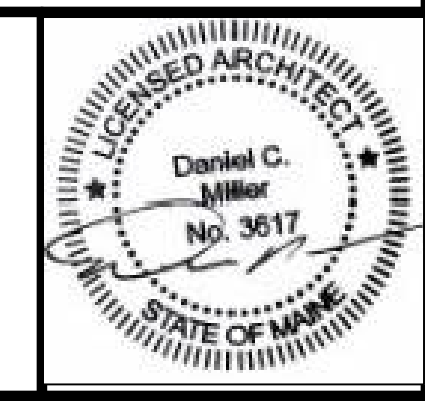

**BSB - MARGINAL WAY**  
**PORTLAND, MAINE**

PROJECT NO: **14-007**  
 CAD DWG FILE: **AE101 FIRST FLOOR PLAN.DWG**  
 DRAWN BY: **CRJ**  
 CHK'D BY: **DCM**  
 COPYRIGHT: **2015**

SHEET TITLE  
**FIRST FLOOR PLAN**

**AE101**