

ATTACHMENT 7
BUILDING ELEVATIONS



NO.	DATE	DESCRIPTION
0	03.31.15	SCHEMATIC DESIGN

DESIGN DEVELOPMENT
04.30.15

TAC Architectural
Group Inc.

NOT FOR
CONSTRUCTION

BSB - MARGINAL WAY
PORTLAND, MAINE

PROJECT NO: 14-007
CAD DWG FILE: AE201 EXTERIOR ELEVATIONS.DWG
DRAWN BY: ###
CHK'D BY: ###
COPYRIGHT: 2015

SHEET TITLE
EXTERIOR ELEVATIONS

AE201



NO.	DATE	DESCRIPTION
0	03.31.15	SCHEMATIC DESIGN

DESIGN DEVELOPMENT
04.30.15

TAC Architectural
Group Inc.

NOT FOR
CONSTRUCTION


BSB - MARGINAL WAY
PORTLAND, MAINE

PROJECT NO: 14-007
CAD DWG FILE: AE202 EXTERIOR ELEVATIONS.DWG
DRAWN BY: HHH
CHK'D BY: HHH
COPYRIGHT: 2015

SHEET TITLE
EXTERIOR ELEVATIONS

AE202

MEZZANINE FLOOR
 14'-0"
 THIRD FLOOR
 14'-0"
 SECOND FLOOR
 14'-0"
 FIRST FLOOR

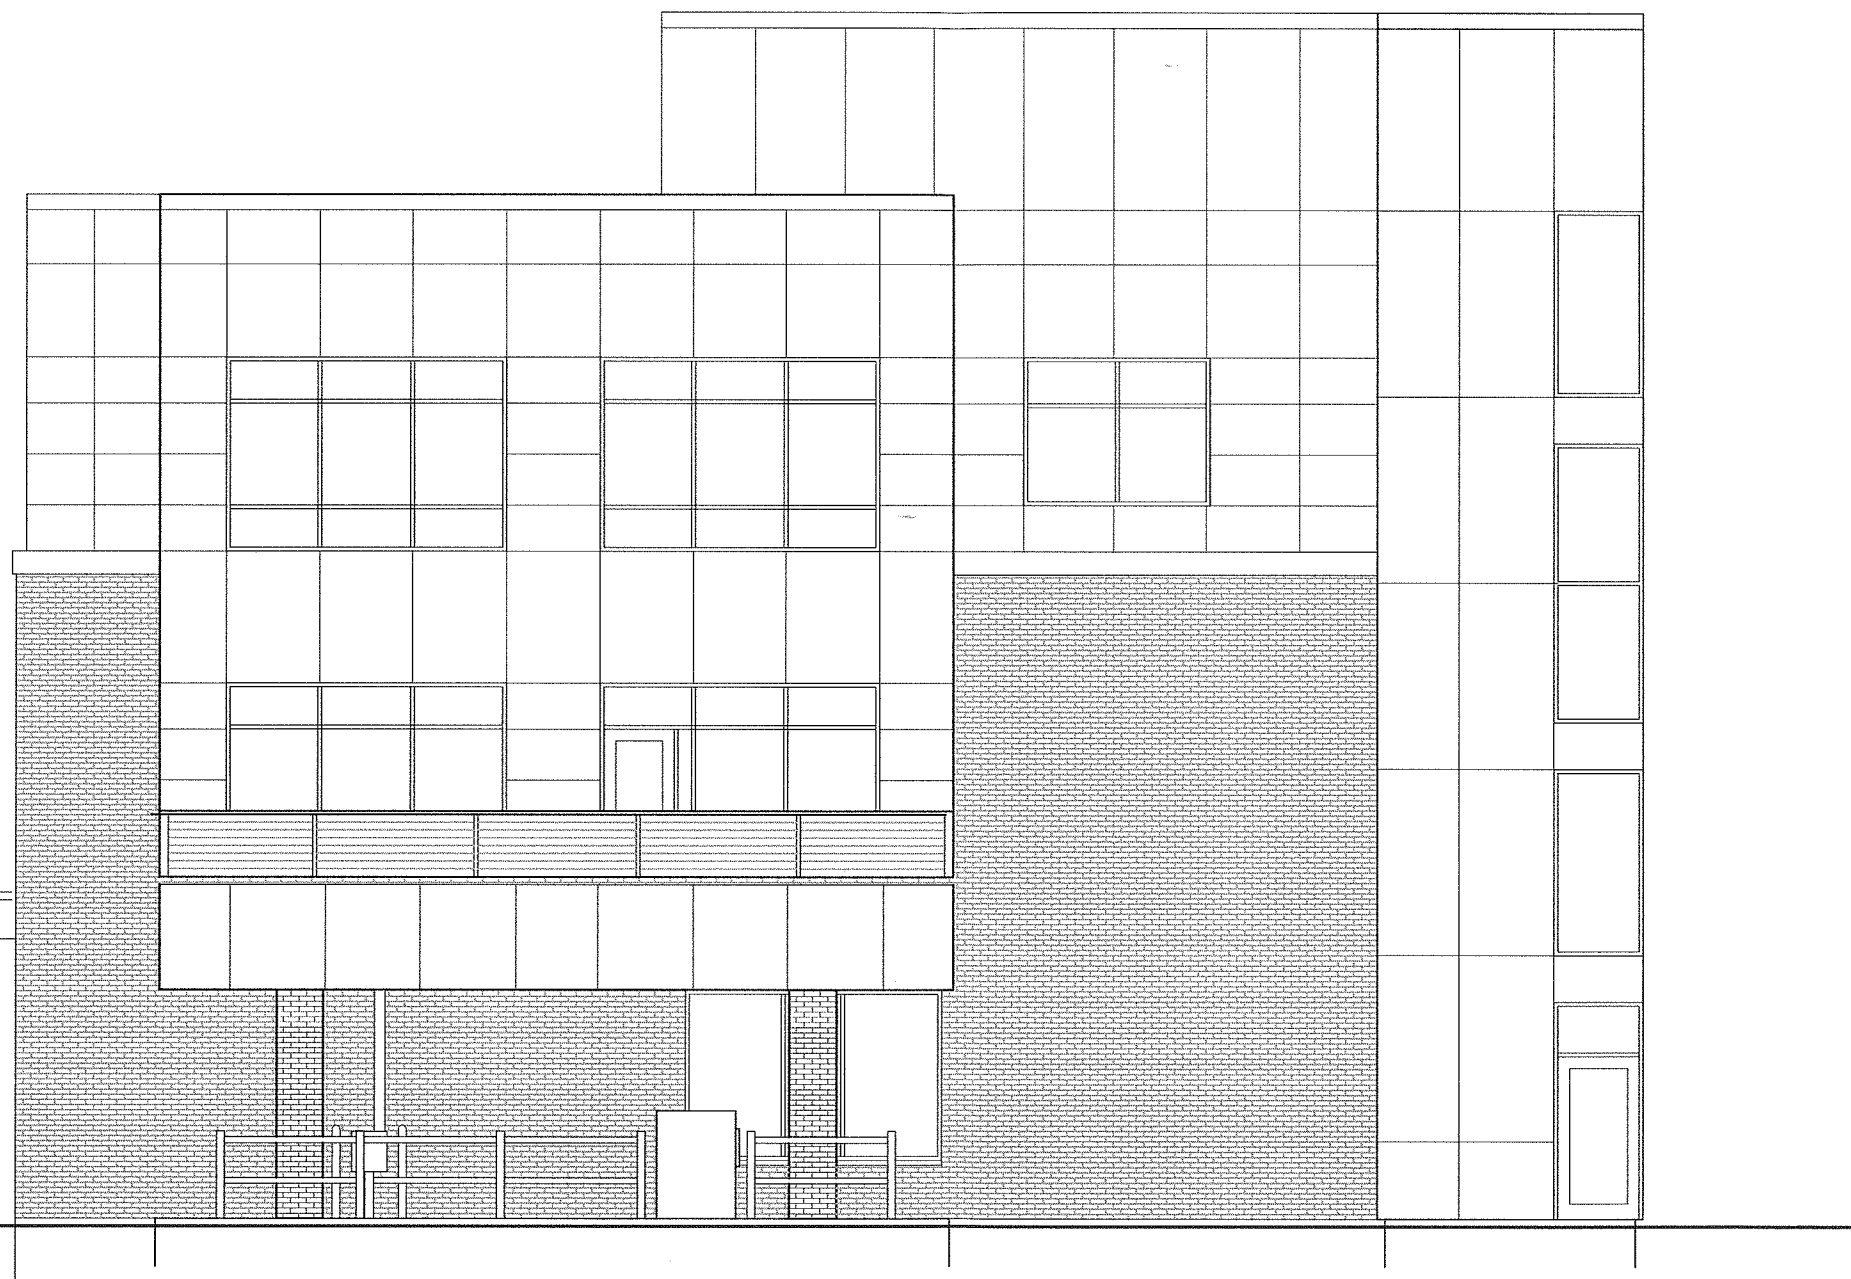

NO.	DATE	DESCRIPTION
0	03.31.15	SCHEMATIC DESIGN

DESIGN DEVELOPMENT
 04.30.15

TAC Architectural
 Group Inc.

NOT FOR
 CONSTRUCTION

BSB - MARGINAL WAY
 PORTLAND, MAINE

PROJECT NO: 14-007
 CAD DWG FILE: AE203 EXTERIOR ELEVATIONS.DWG
 DRAWN BY: ###
 CHK'D BY: ###
 COPYRIGHT: 2015

EXTERIOR ELEVATIONS

AE203



NO.	DATE	DESCRIPTION
0	03.31.15	SCHEMATIC DESIGN

DESIGN DEVELOPMENT
04.30.15

TAC Architectural
Group Inc.

NOT FOR
CONSTRUCTION

BSB - MARGINAL WAY

PORTLAND, MAINE

PROJECT NO: 14-007
 CAD DWG FILE: AE204 EXTERIOR ELEVATIONS.DWG
 DRAWN BY: ###
 CHK'D BY: ###
 COPYRIGHT: 2015

SHEET TITLE

EXTERIOR ELEVATIONS

AE204