


A1 FIRST FLOOR PLAN
1/4" = 1'-0"

0 03.31.15 SCHEMATIC DESIGN
NO. DATE DESCRIPTION

ISSUED FOR CONSTRUCTION
07.10.15

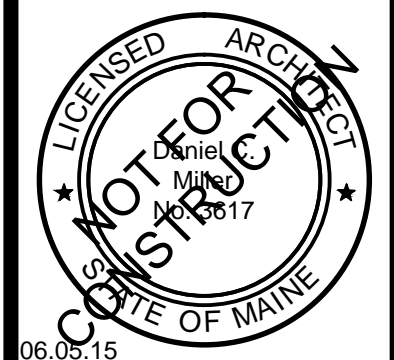

BSB - MARGINAL WAY
PORTLAND, MAINE

PROJECT NO: 14-007
CAD DWG FILE: AE101 FIRST FLOOR PLAN.DWG
DRAWN BY: CRJ
CHK'D BY: DCM
COPYRIGHT: 2015

FIRST FLOOR PLAN

AE101