



HARRIMAN

AUBURN PORTLAND MANCHESTER

UNIVERSITY OF SOUTHERN MAINE DEPARTMENT REORGANIZATION PROJECT 2015-011

PORTLAND, MAINE

Harriman Project No. 15457

Key Plan

Proj North



True North




SYMBOLS LEGEND

- ACT CEILING GRID SYSTEM
- GPDW CEILING SYSTEM
- MECHANICAL SUPPLY DIFFUSER
- MECHANICAL RETURN TRANSFER
- MECHANICAL RETURN DIFFUSER
- LIGHT FIXTURE
- LIGHT FIXTURE
- LIGHT FIXTURE
- ACCESS PANEL

Issues and Revisions

Mark	Date	Description
-	07-09-15	75% REVIEW
--	07-23-15	100% REVIEW
---	08-03-15	OWNER REVIEW
----	08-10-15	ISSUED FOR BID




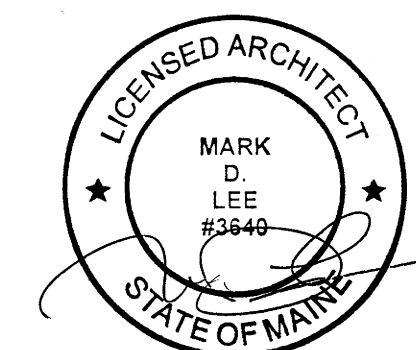


Drawing Scales As indicated

PA / PE: MDL © 2015 Harriman Associates
Drawn By: ERP

FIRST FLOOR RCP - LUTHER BONNEY

A70.1

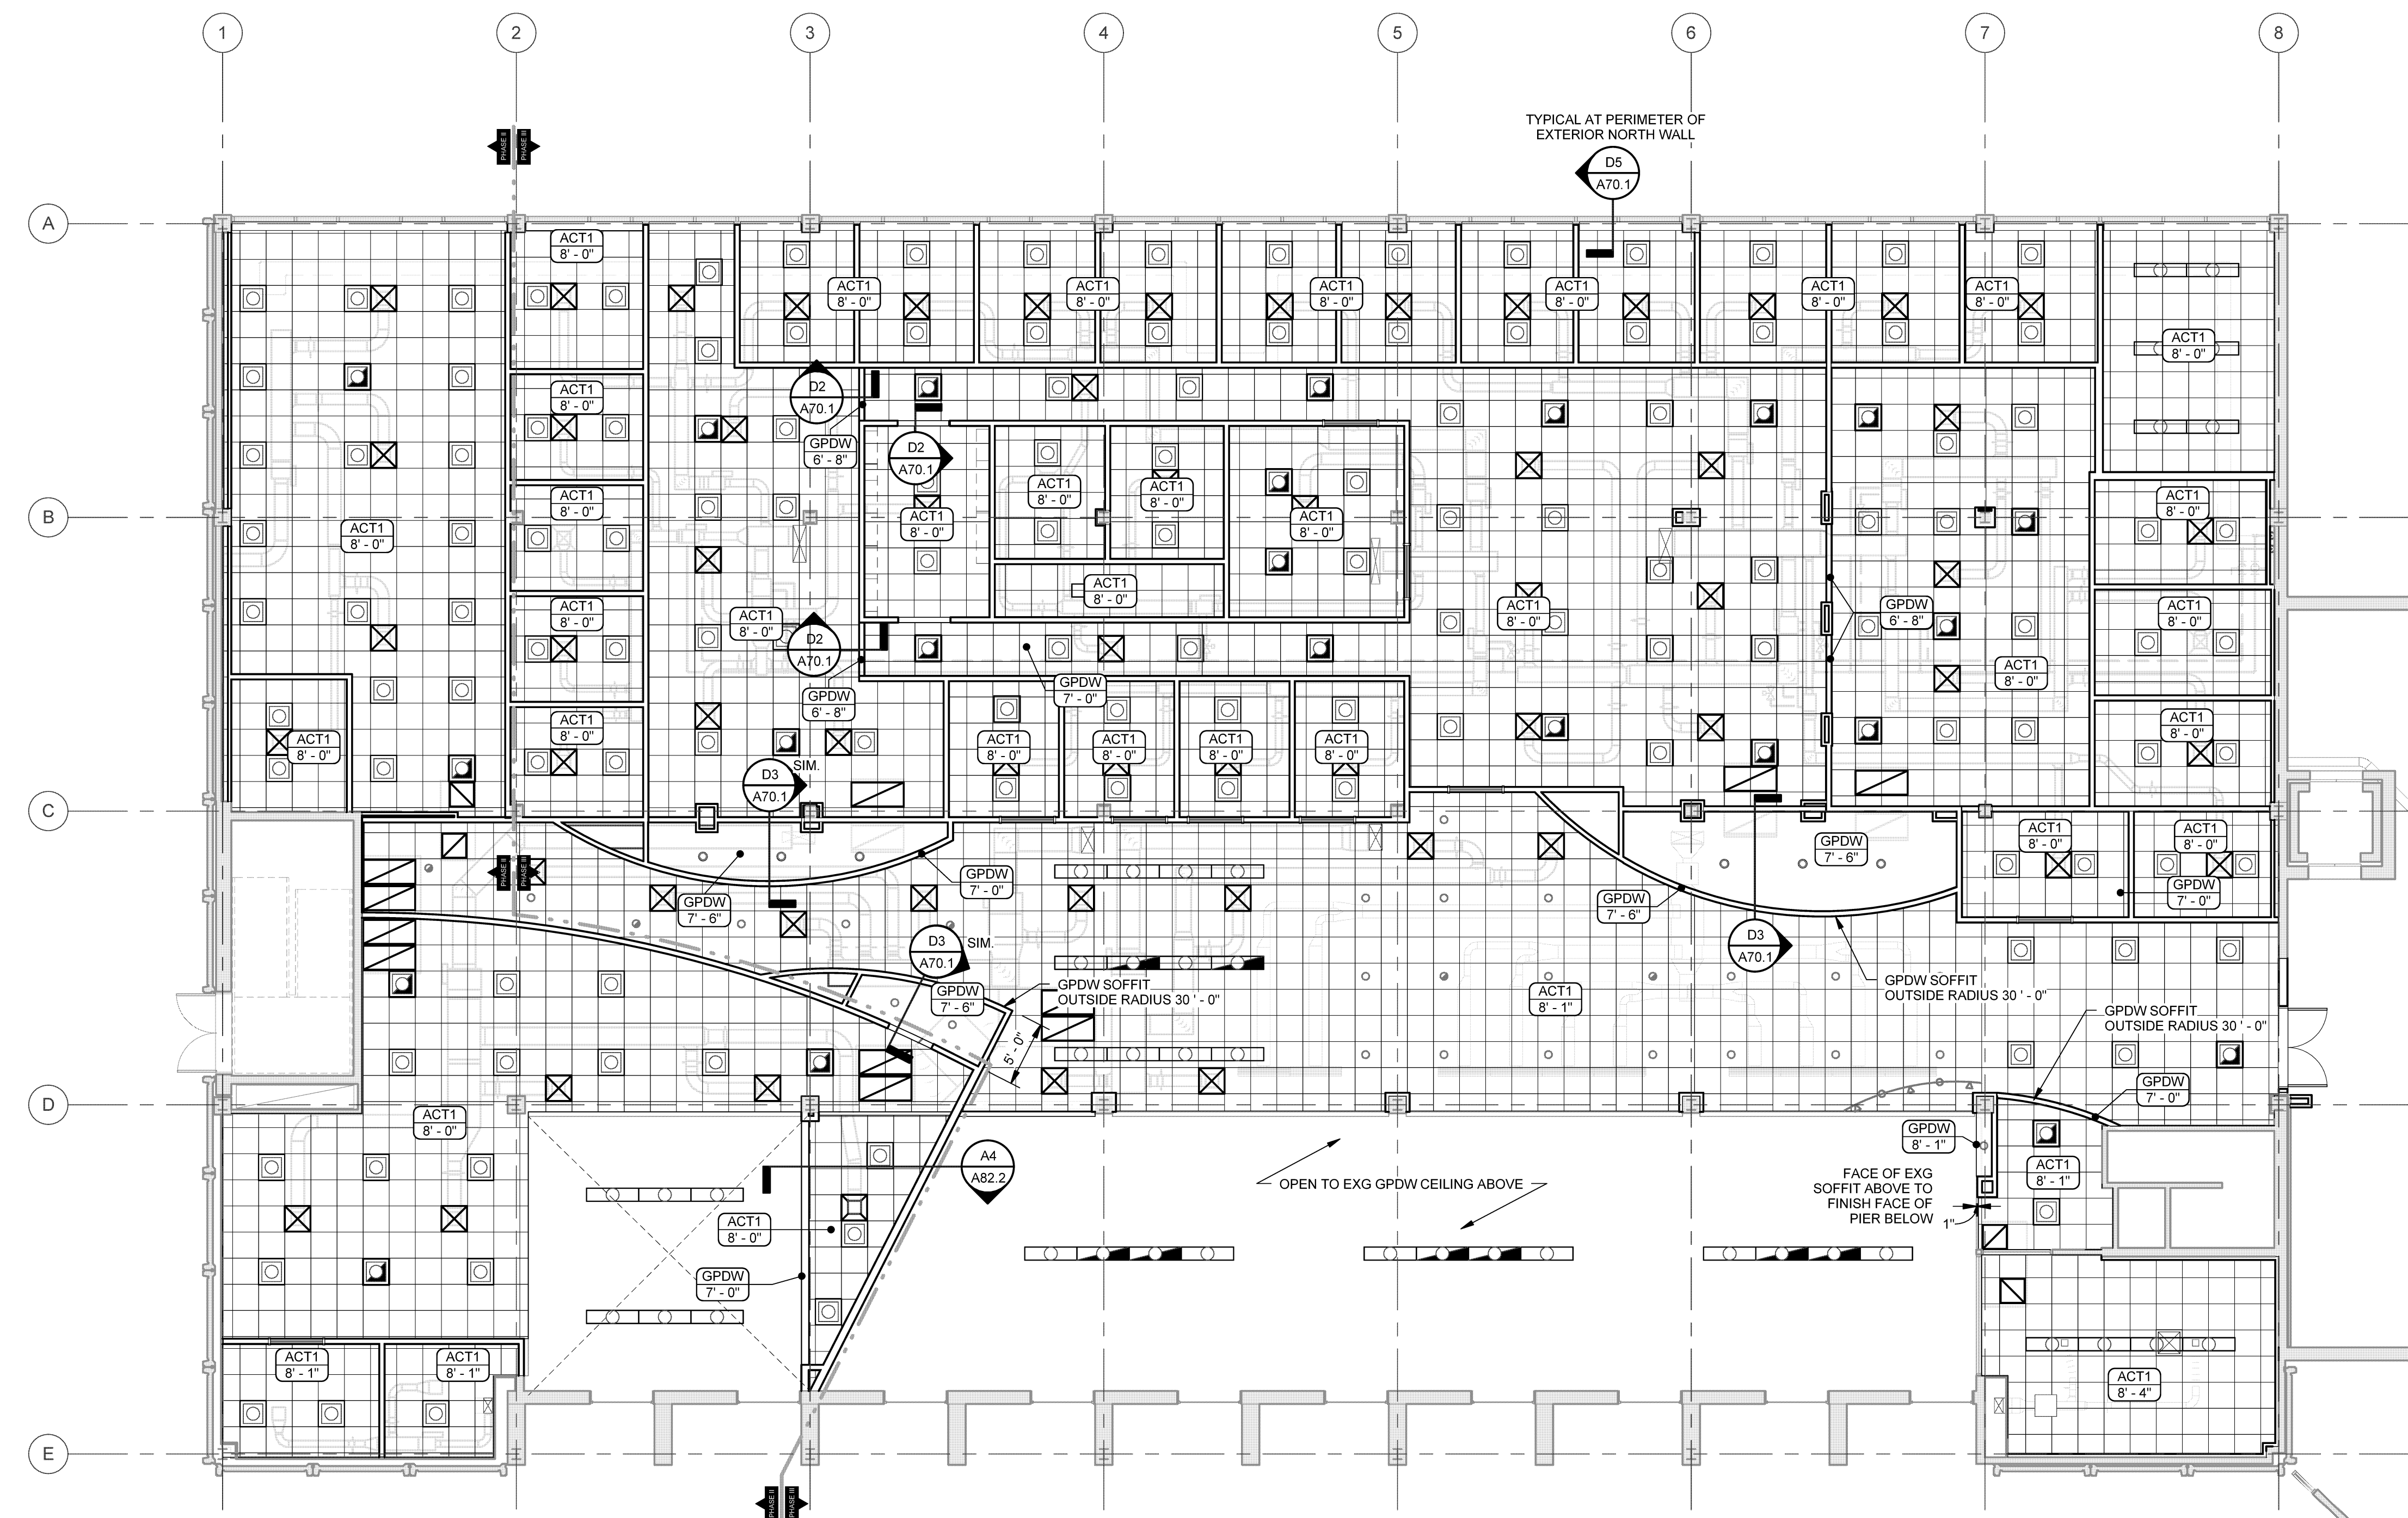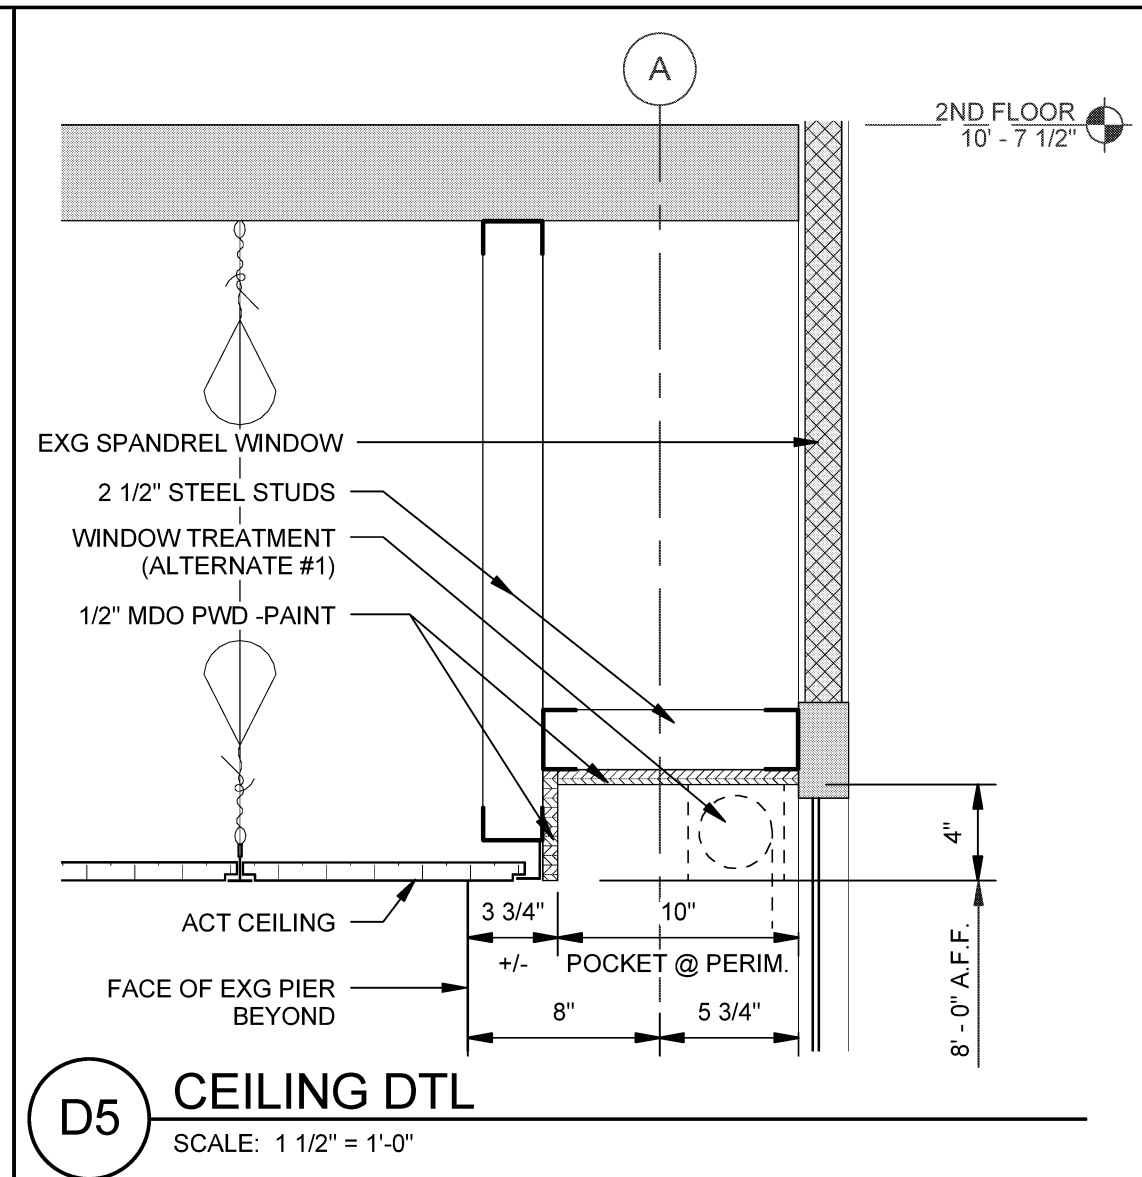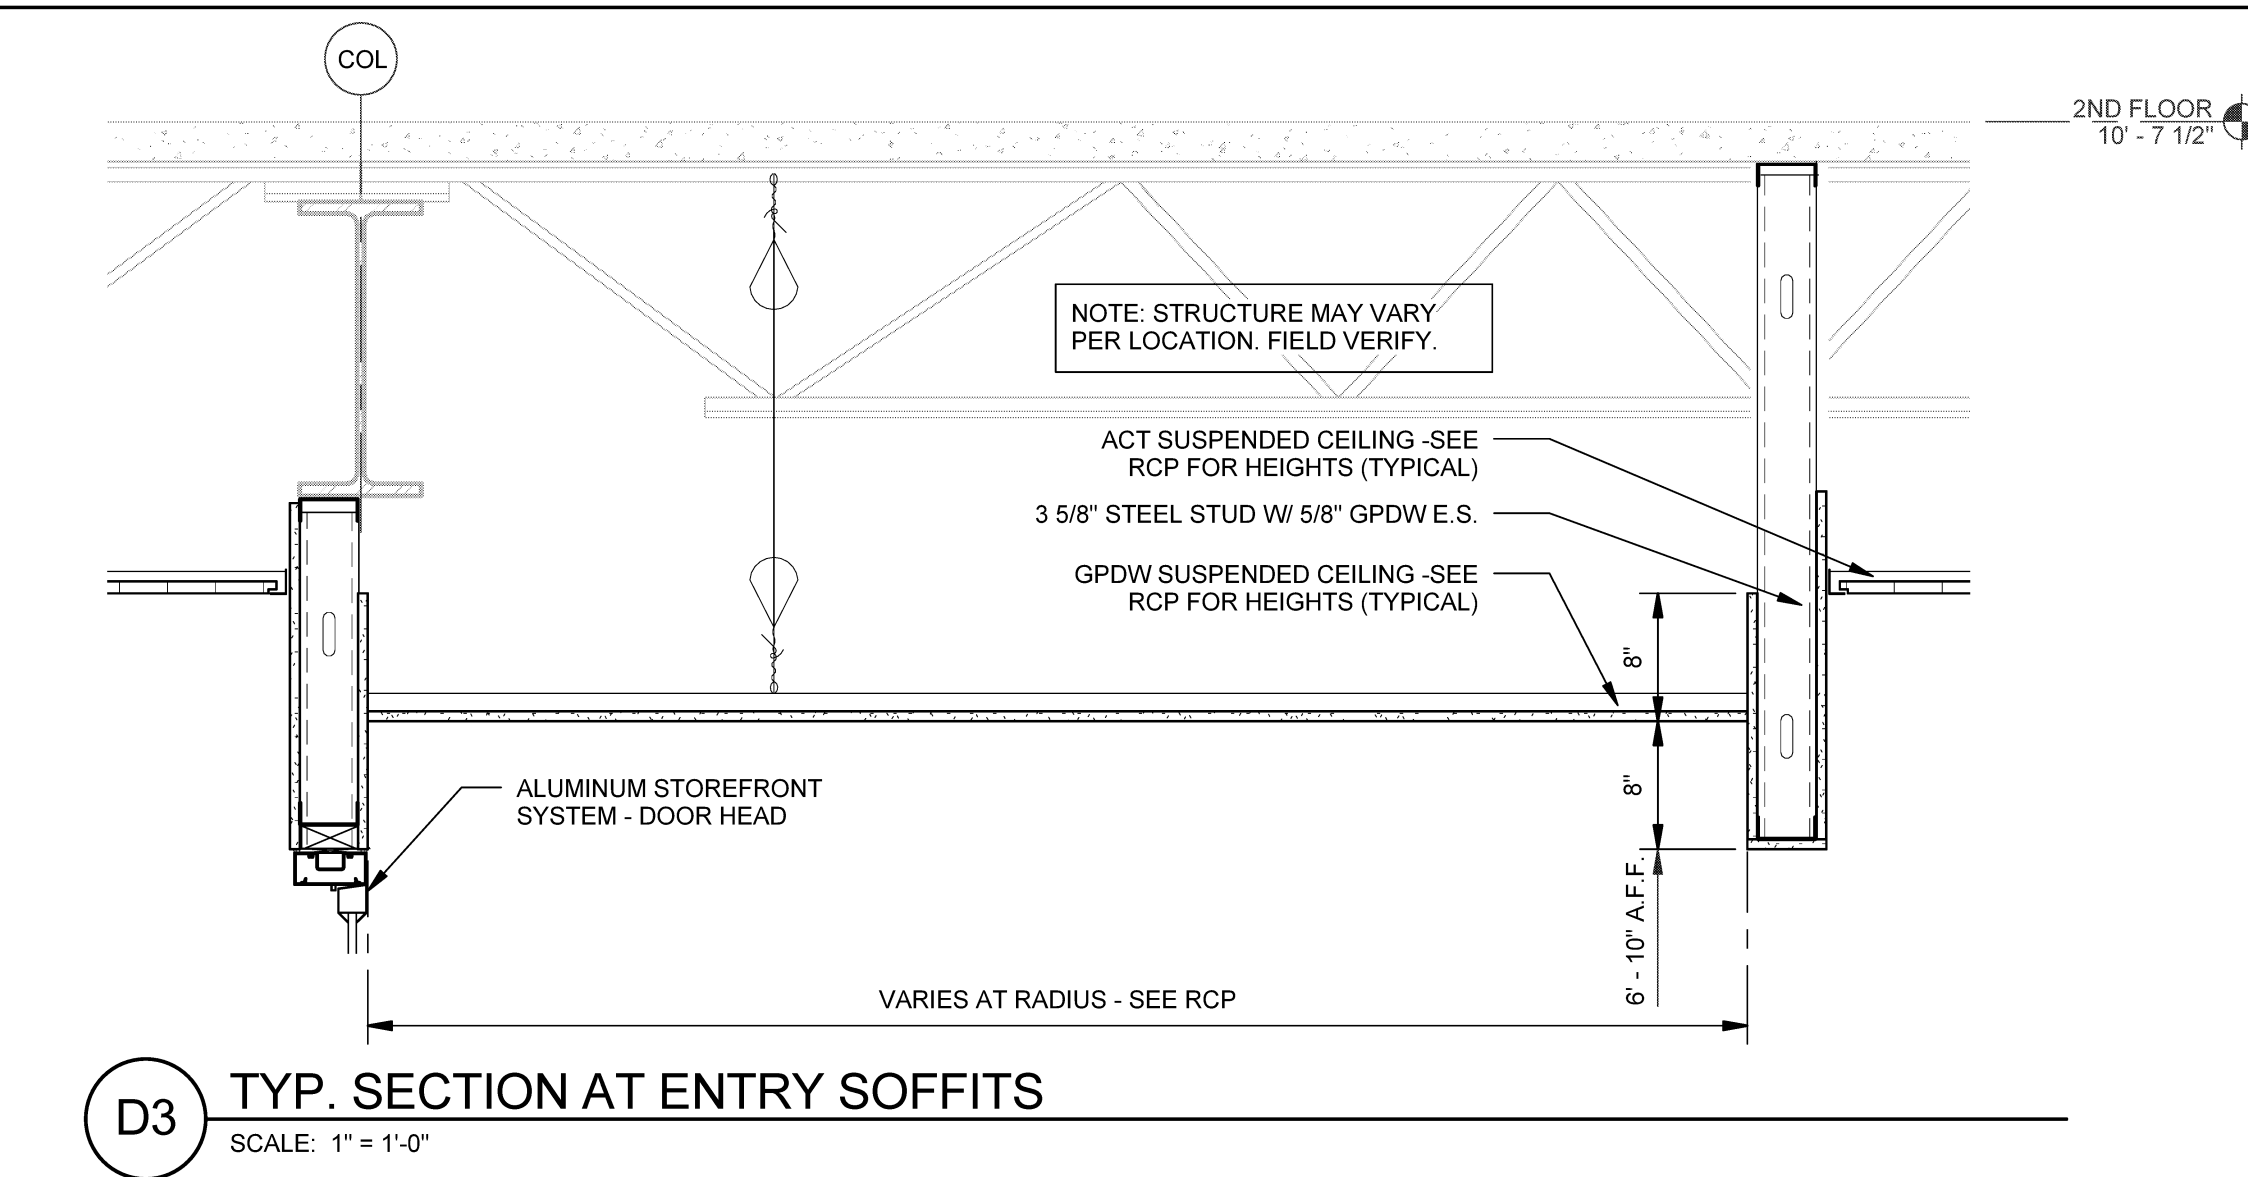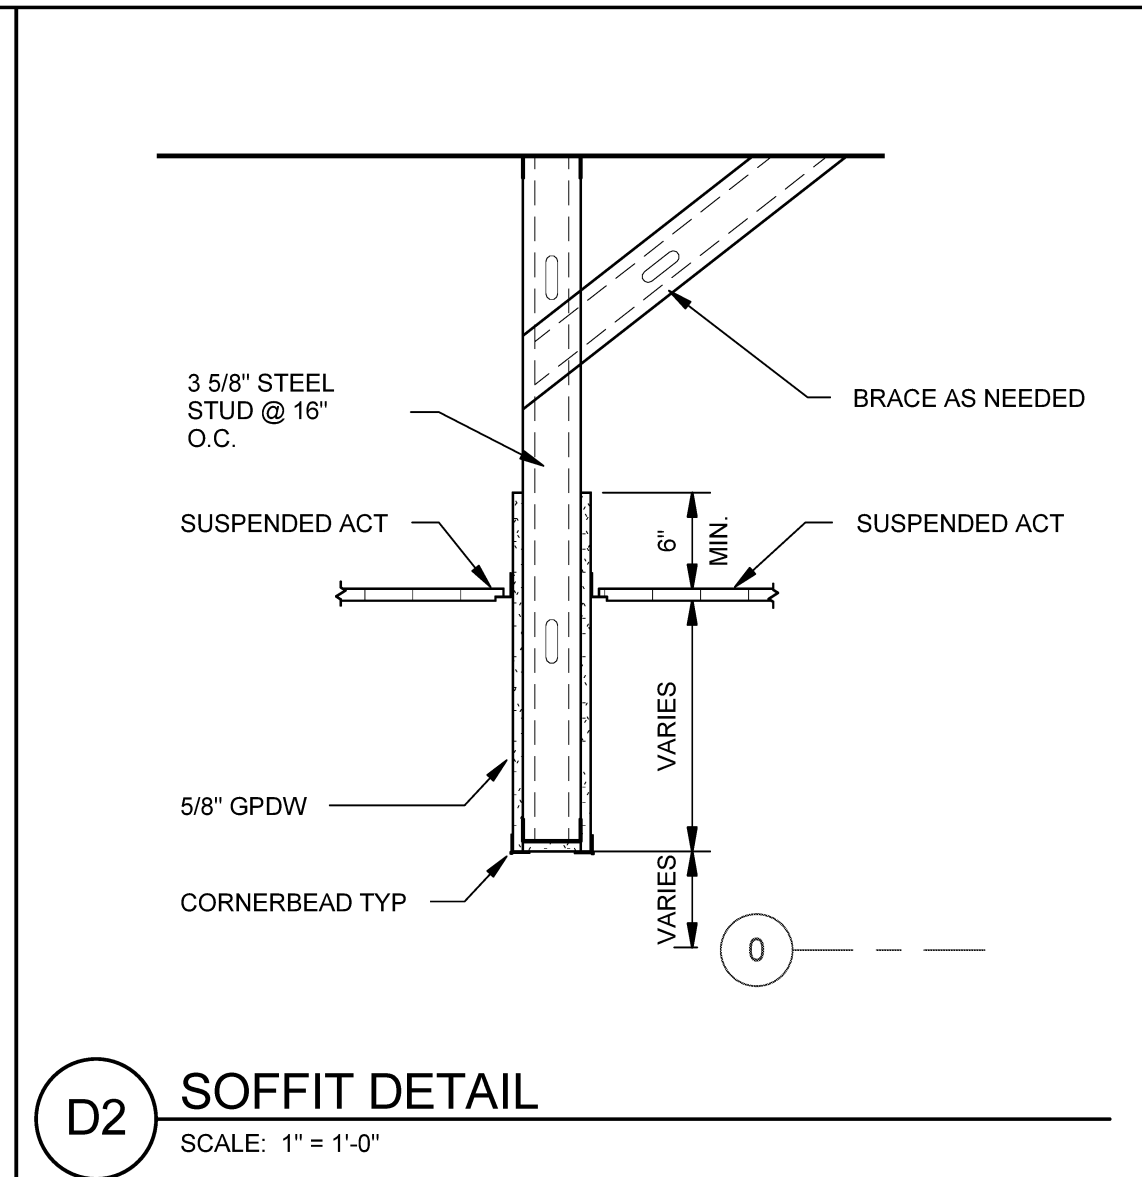

Plot Date: 8/10/2015 4:37:36 PM