



HARRIMAN

AUBURN PORTLAND MANCHESTER


UNIVERSITY OF SOUTHERN MAINE DEPARTMENT REORGANIZATION PROJECT 2015-011

PORTLAND, MAINE

Harriman Project No. 15457

Key Plan

Proj North

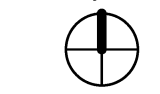


True North



Issues and Revisions

Mark	Date	Description
-	07-09-15	75% REVIEW
--	07-23-15	100% REVIEW
---	08-03-15	OWNER REVIEW
----	08-10-15	ISSUED FOR BID

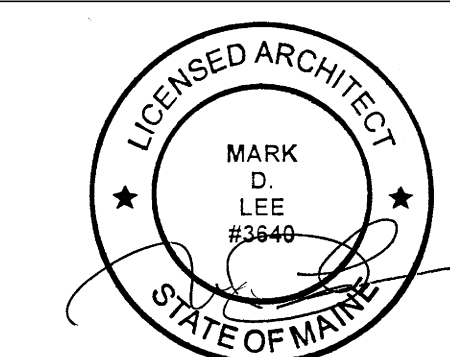

Drawing Scales

1/8" = 1'-0"

PA / PE: MDL


© 2015

Drawn By: ERP

Harriman Associates

THIRD FLOOR RCP - GLICKMAN

A70.2

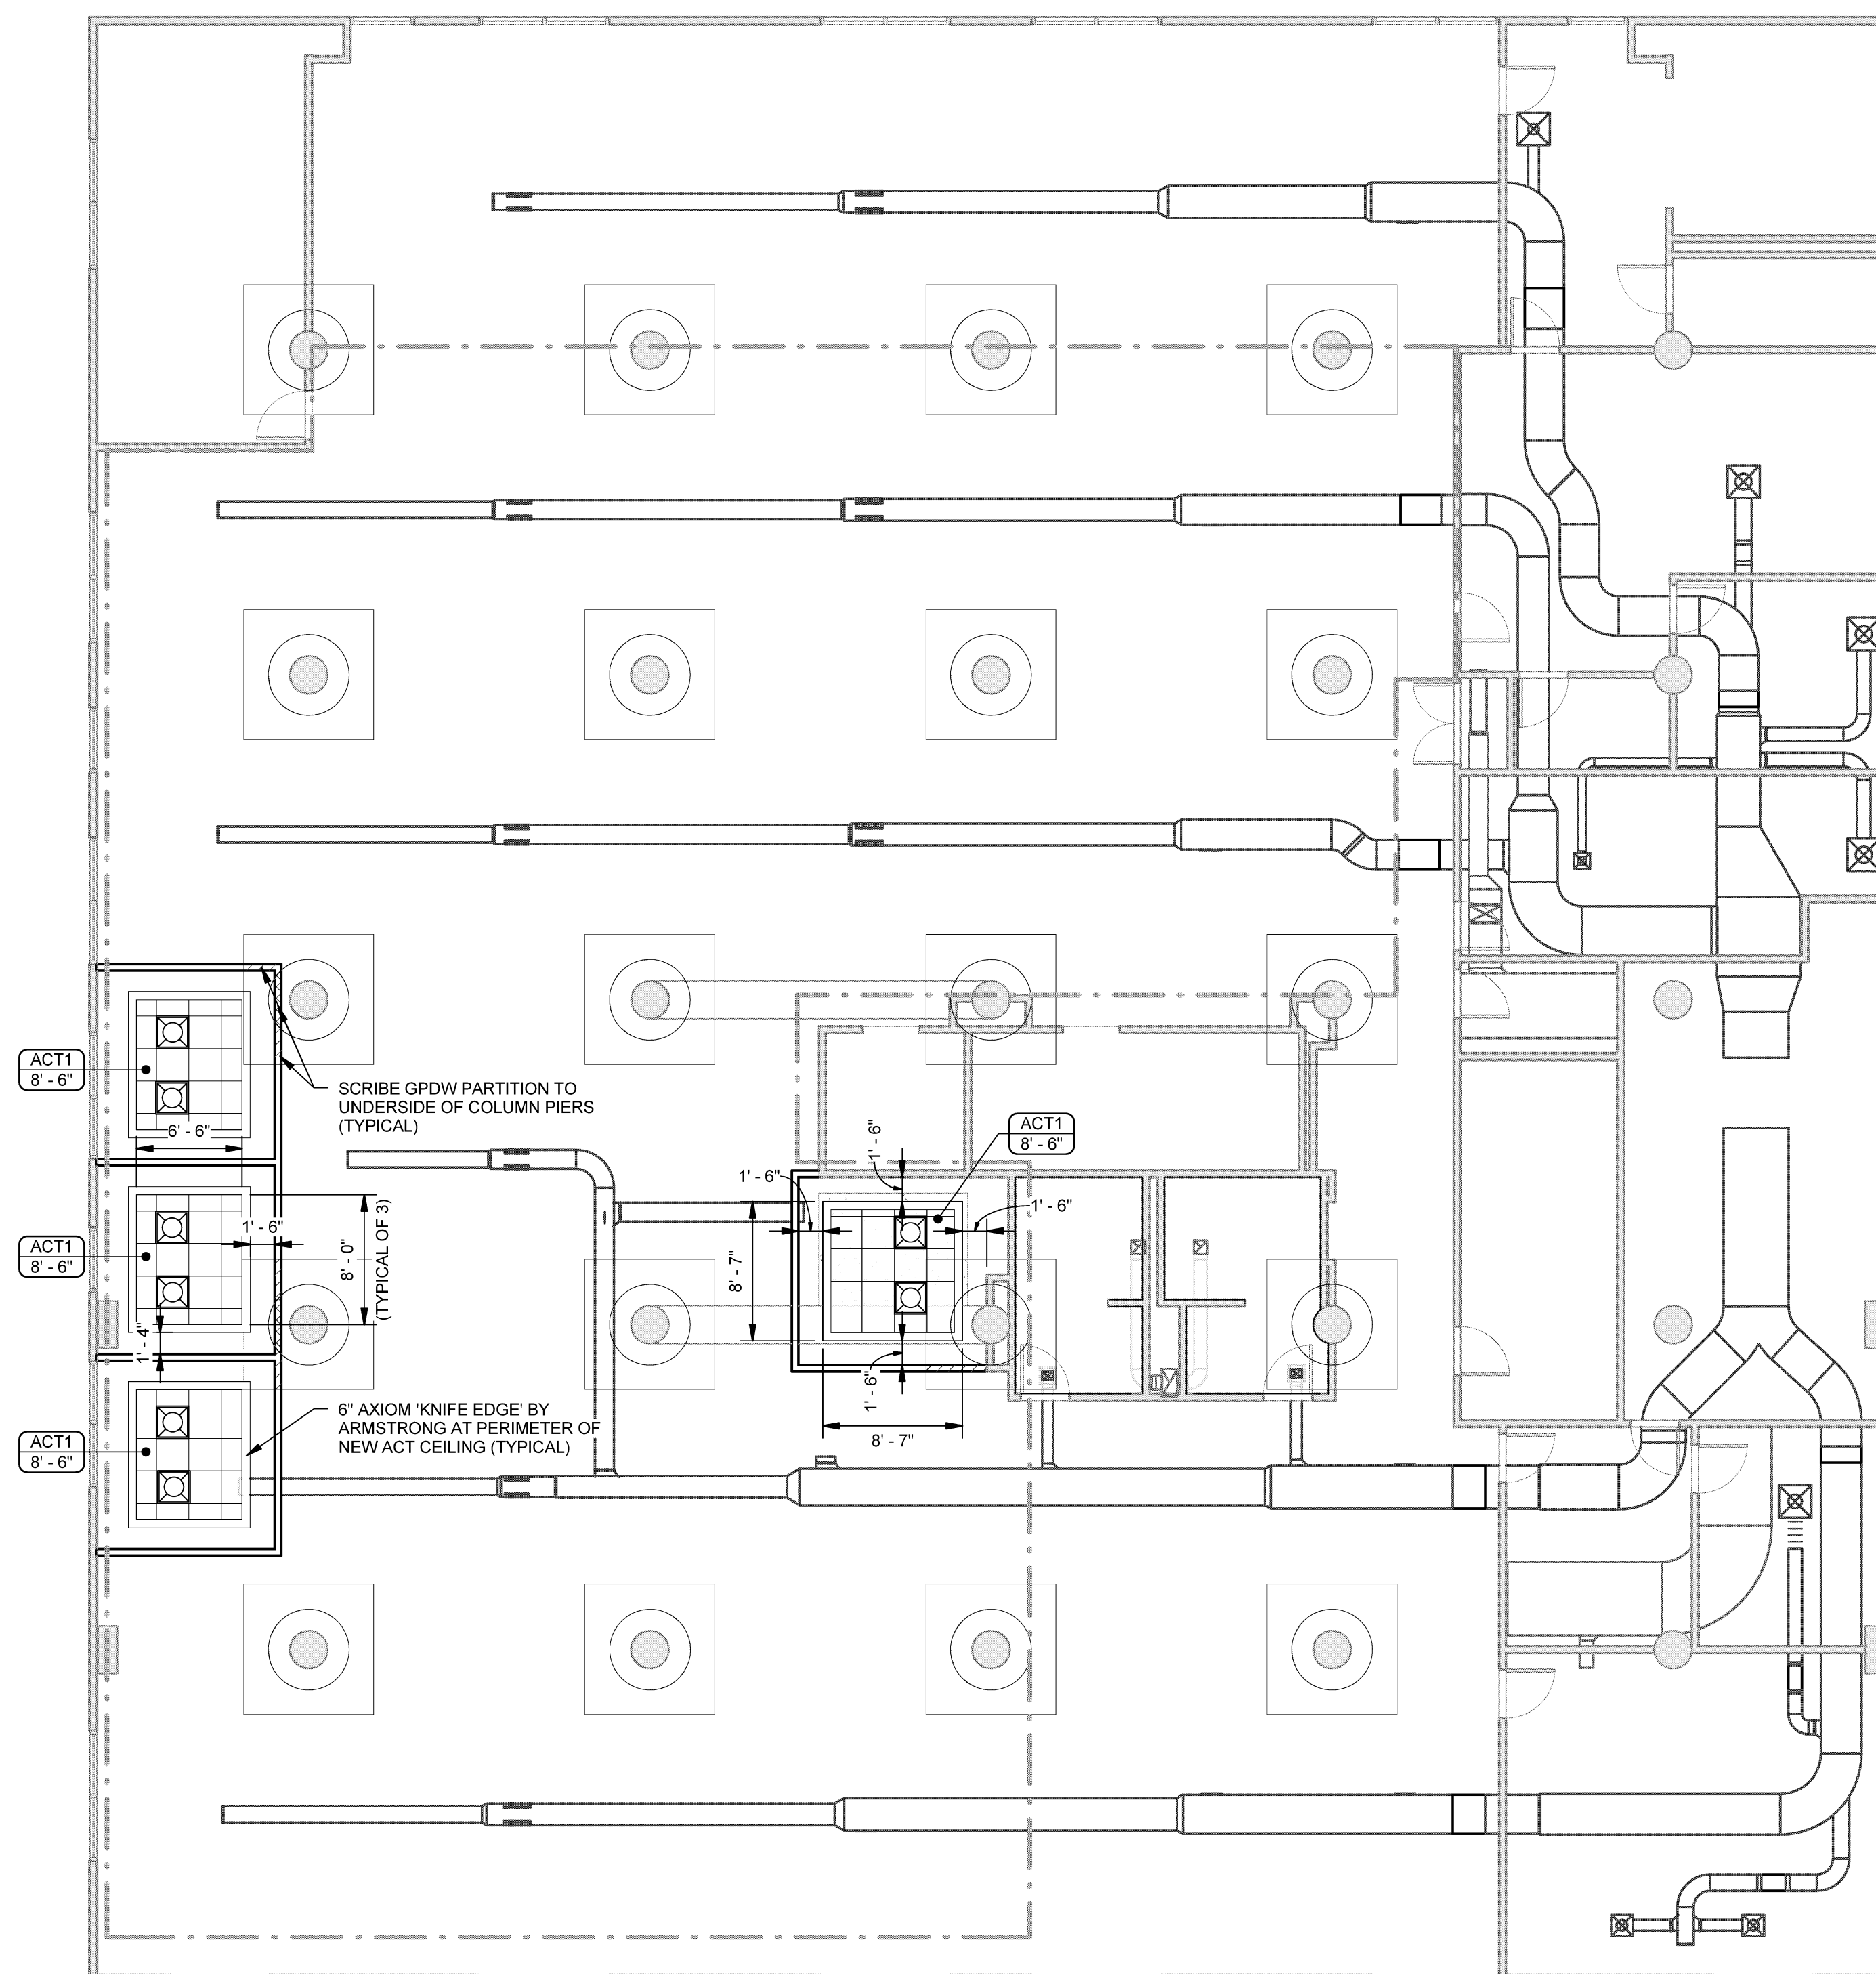

1 THIRD FLOOR CEILING PLAN SCALE: 1/8" = 1'-0"