

HARRIMAN

AUBURN PORTLAND MANCHESTER


UNIVERSITY OF SOUTHERN MAINE DEPARTMENT REORGANIZATION PROJECT 2015-011

PORTLAND, MAINE

Harriman Project No. 15457


Key Plan

Proj North

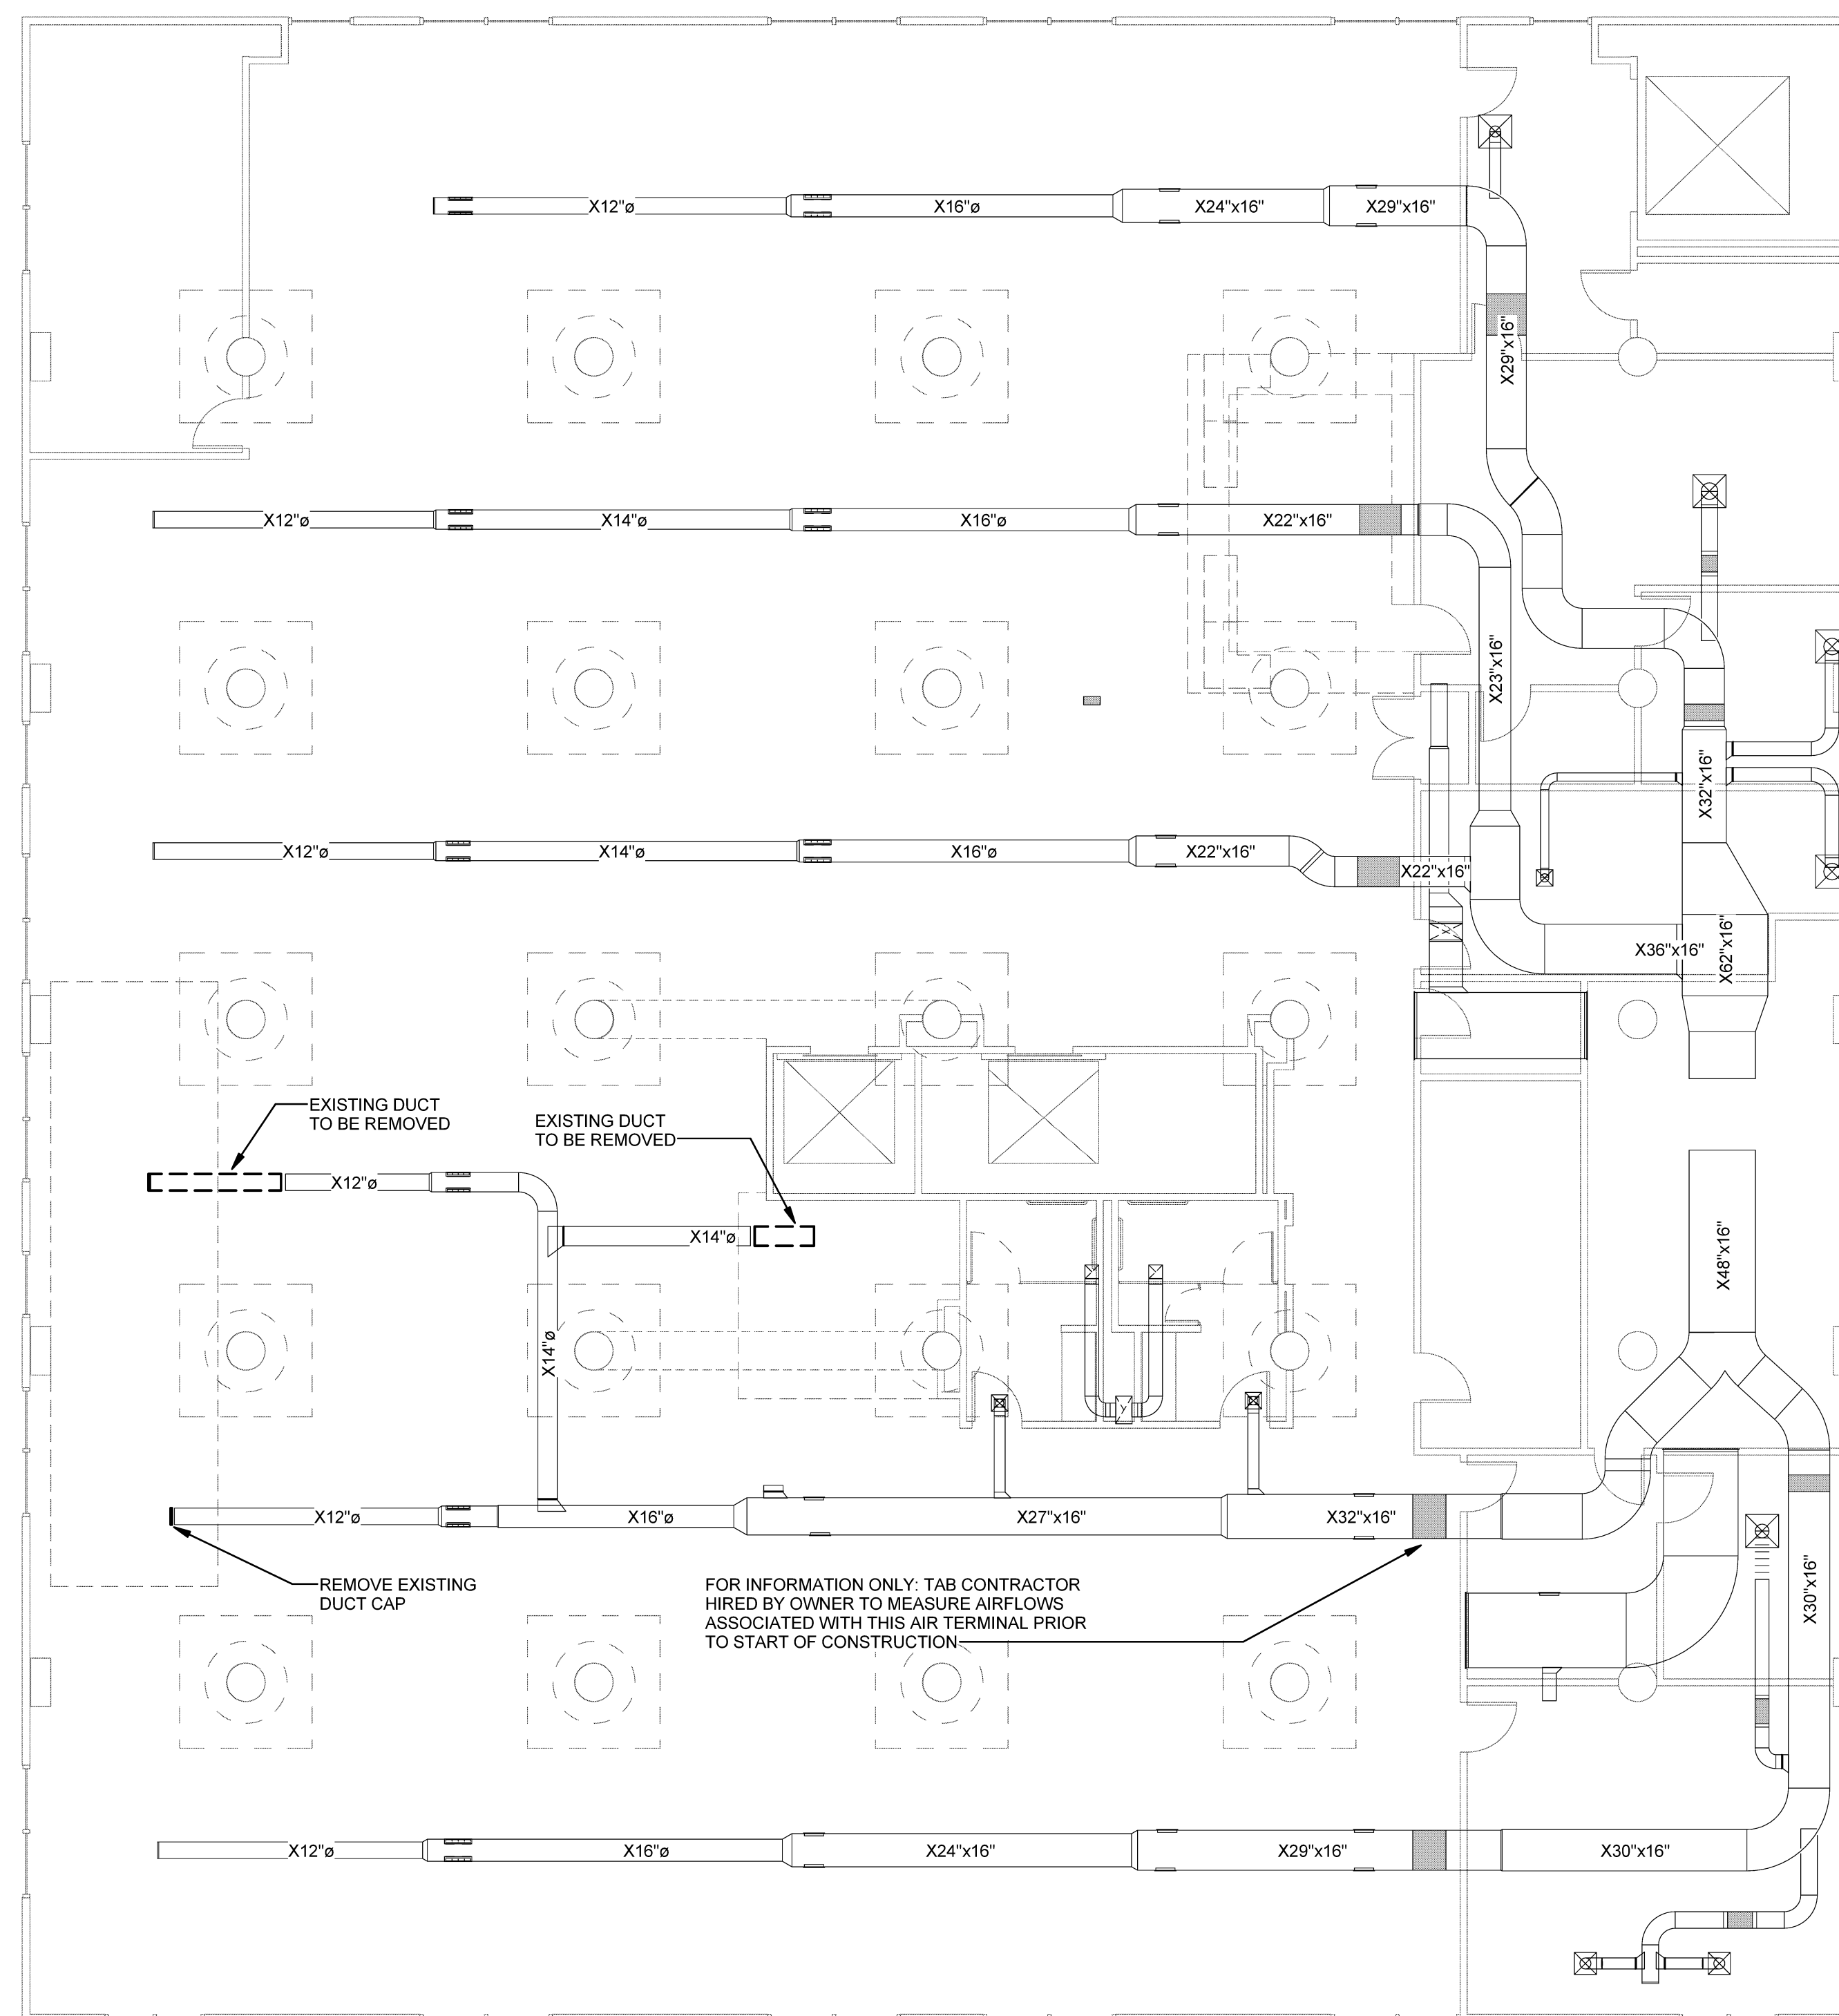

Issues and Revisions

Mark	Date	Description
07-09-15	75% REVIEW	
07-23-15	100% REVIEW	
08-03-15	OWNER REVIEW	
08-10-15	ISSUED FOR BID	

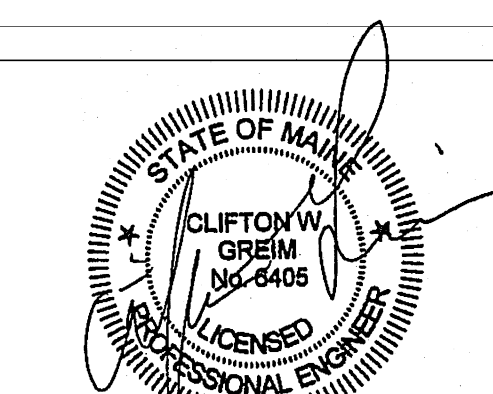

Drawing Scales

1/8" = 1'-0"	

PA / PE: CG © 2015 Harriman Associates
Drawn By: JSL

THIRD FLOOR DUCTWORK DEMOLITION GLICKMAN

M05.2

1 Demolition Ductwork Level 3 Glickman
SCALE: 1/8" = 1'-0"