



DEMO KEYNOTES	
CODE	DESCRIPTION
D01	REMOVE EXISTING GRILLE/DIFFUSER AND ASSOCIATED FLEXIBLE DUCTWORK AS APPLICABLE
D02	REMOVE EXISTING VAV BOX AND TURN OVER TO OWNER. ASSOCIATED CONTROLS SHALL BE REMOVED AND TURNED OVER TO OWNER FOR REUSE.
D03	EXISTING TEMPERATURE SENSOR TO REMAIN
D04	EXISTING TEMPERATURE SENSOR TO BE REMOVED AND TURNED OVER TO OWNER FOR REUSE.
D05	EXISTING BASEBOARD RADIATION TO BE REMOVED
D06	EXISTING CONTROL VALVE TO BE REMOVED AND TURNED OVER TO OWNER FOR REUSE

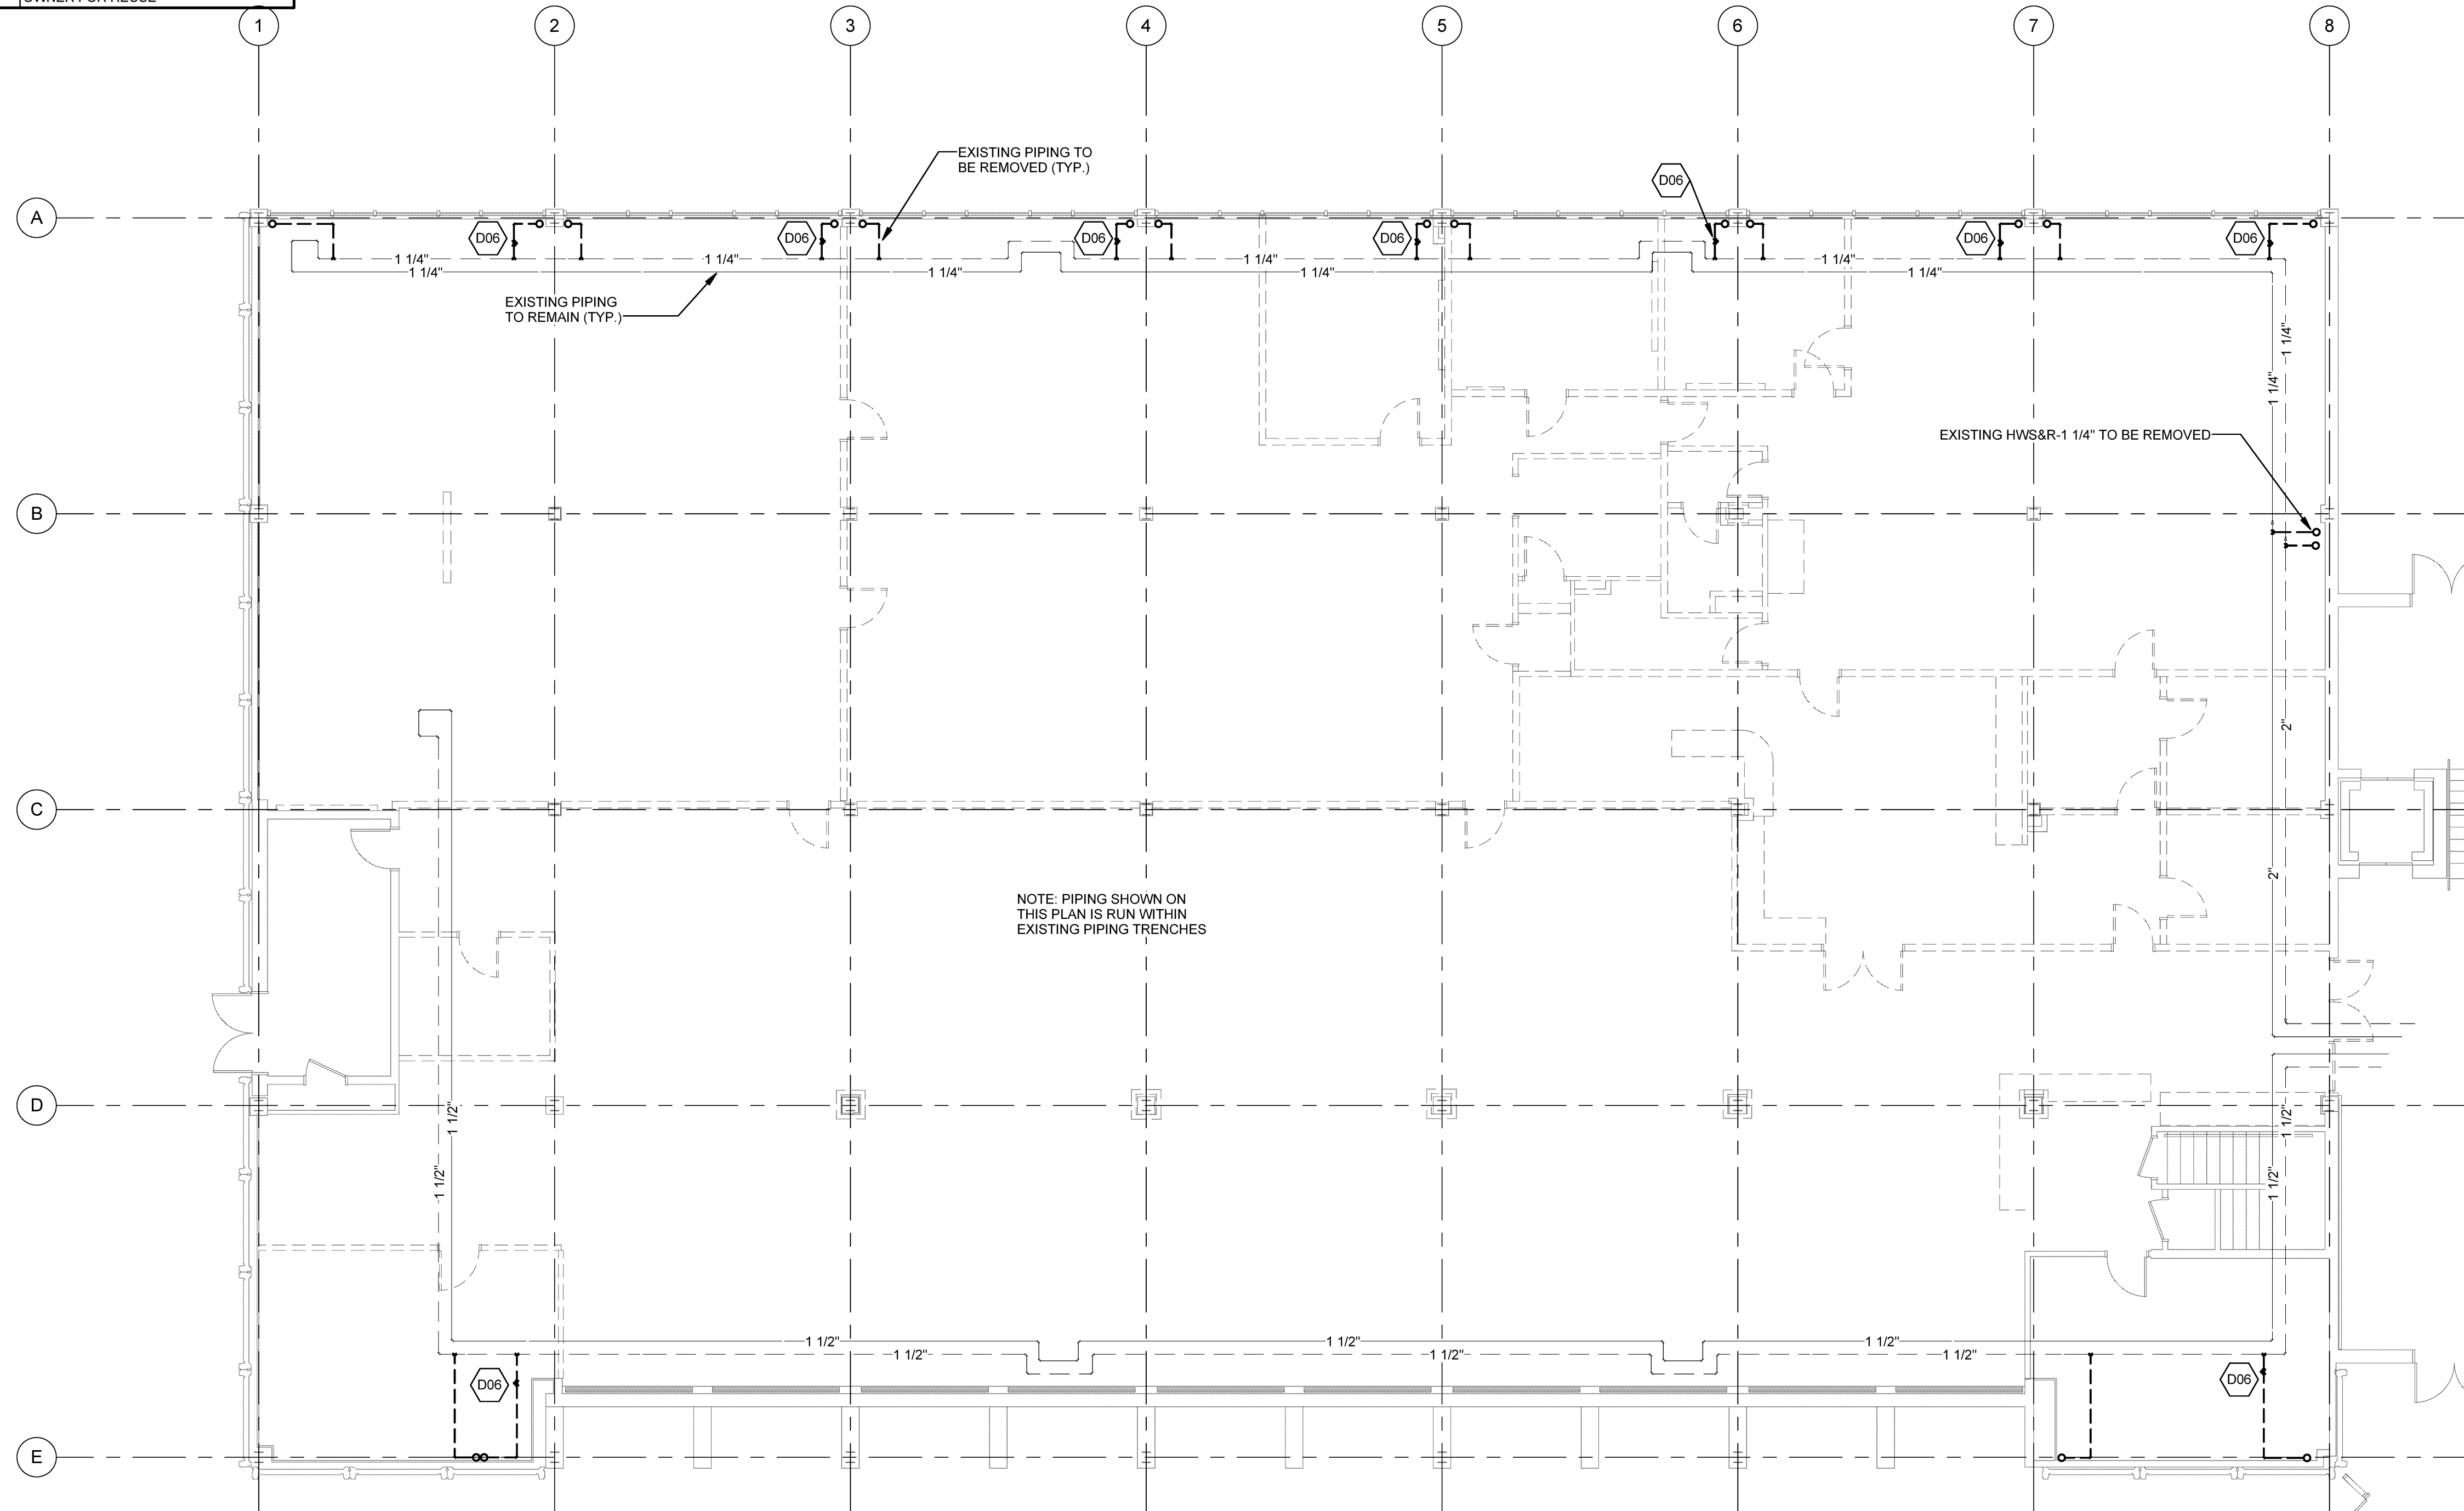

1 DEMOLITION PIPING UNDERSLAB
SCALE: 1/8" = 1'-0"

Plot Date: 8/10/2015 1:48:52 PM

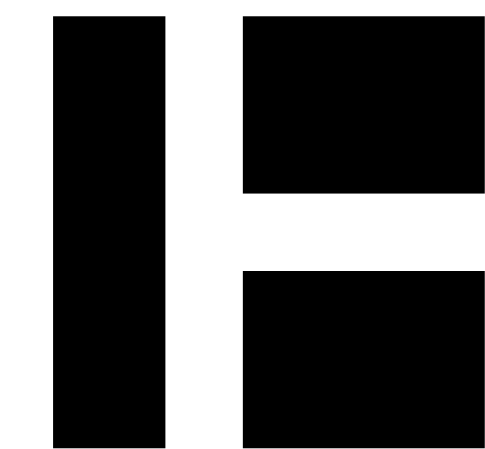

HARRIMAN

AUBURN PORTLAND MANCHESTER


UNIVERSITY OF
SOUTHERN MAINE
DEPARTMENT
REORGANIZATION
PROJECT 2015-011
PORTLAND, MAINE

Harriman Project No. 15457

Key Plan Proj North



Issues and Revisions		
Mark	Date	Description
08-03-15	OWNER REVIEW	
08-10-15	ISSUED FOR BID	

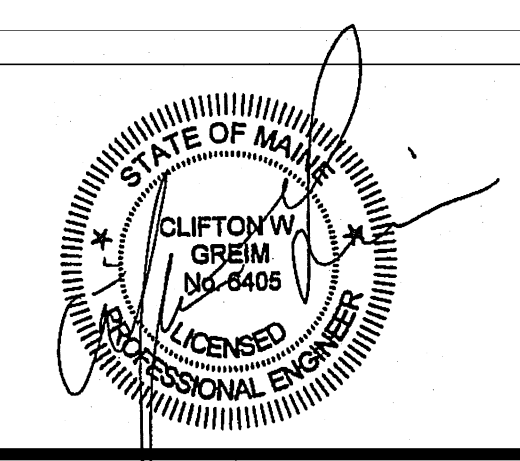

Drawing Scales
1/8" = 1'-0"

PA / PE: CG © 2015
Drawn By: JSL Harriman Associates

UNDERSLAB PIPING
DEMOLITION

M06.0