



DEMO KEYNOTES	
CODE	DESCRIPTION
D01	REMOVE EXISTING GRILLE/DIFFUSER AND ASSOCIATED FLEXIBLE DUCTWORK AS APPLICABLE
D02	REMOVE EXISTING VAV BOX AND TURN OVER TO OWNER. ASSOCIATED CONTROLS SHALL BE REMOVED AND TURNED OVER TO OWNER FOR REUSE.
D03	EXISTING TEMPERATURE SENSOR TO REMAIN
D04	EXISTING TEMPERATURE SENSOR TO BE REMOVED AND TURNED OVER TO OWNER FOR REUSE.
D05	EXISTING BASEBOARD RADIATION TO BE REMOVED
D06	EXISTING CONTROL VALVE TO BE REMOVED AND TURNED OVER TO OWNER FOR REUSE

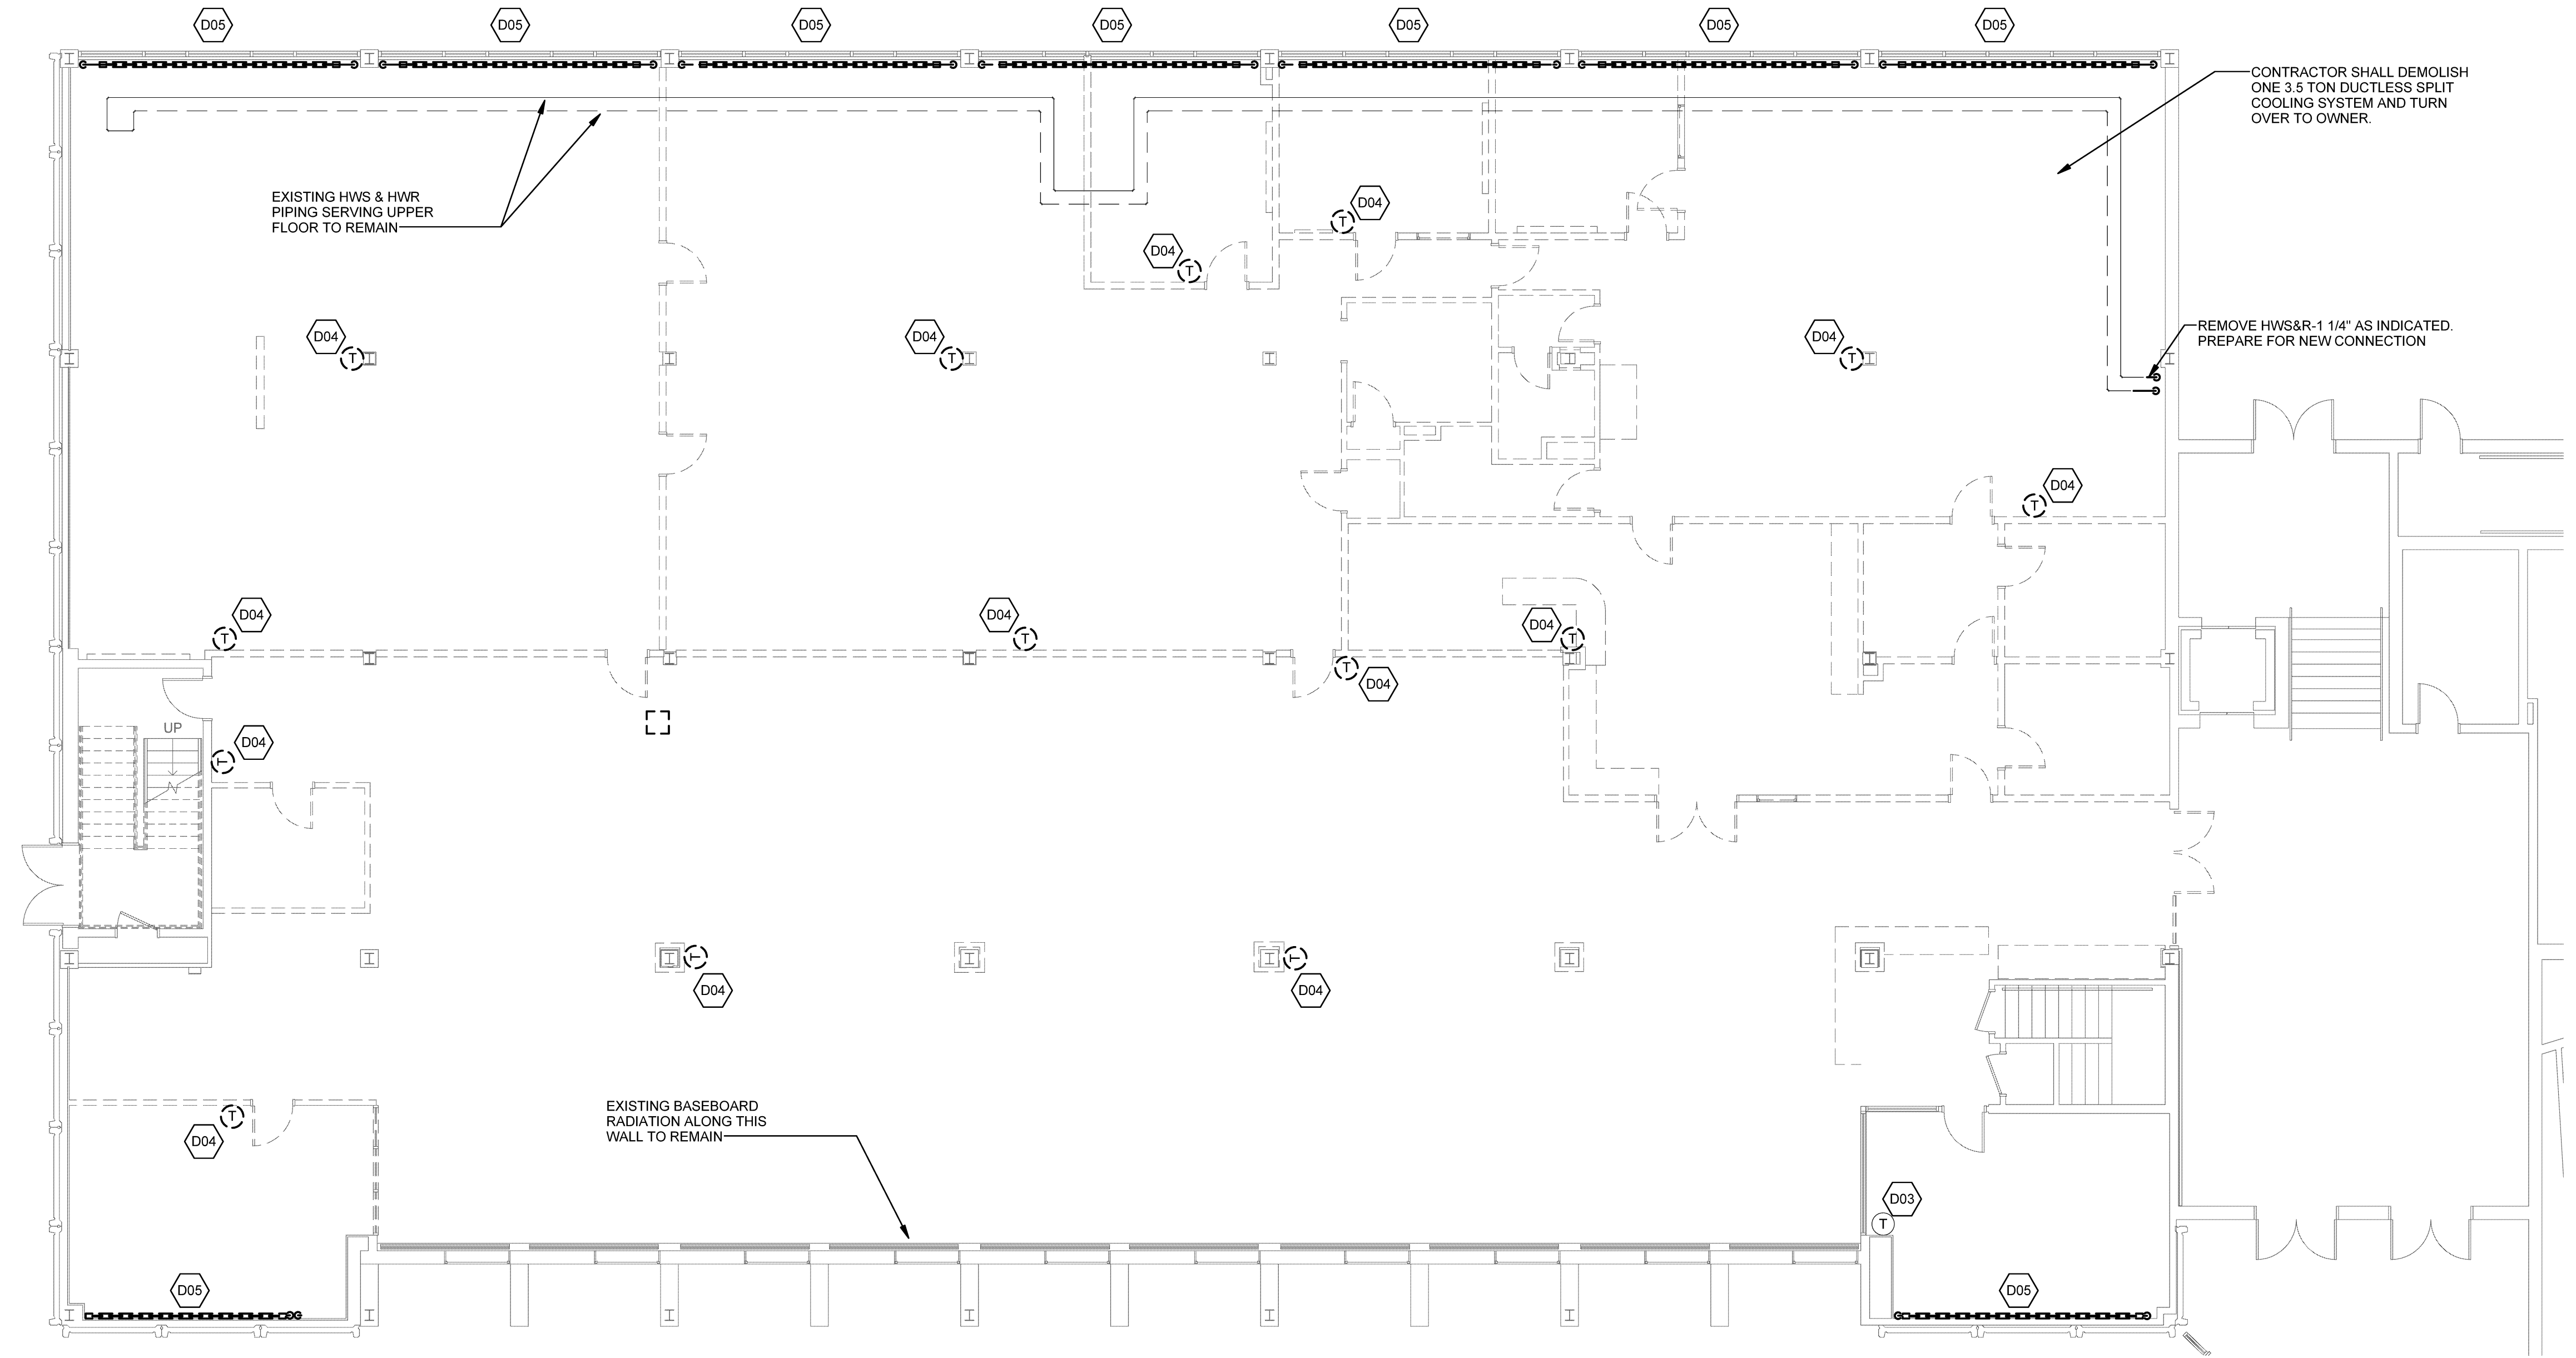

**1** DEMOLITION PIPING FIRST FLOOR  
SCALE: 1/8" = 1'-0"

Plot Date: 8/10/2015 1:49:05 PM

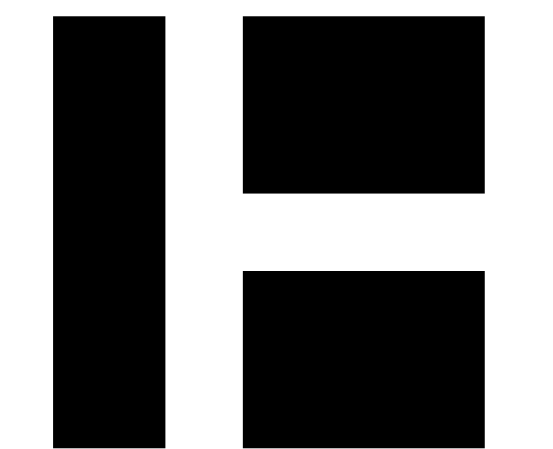

**HARRIMAN**

AUBURN PORTLAND MANCHESTER


UNIVERSITY OF SOUTHERN MAINE  
DEPARTMENT REORGANIZATION  
PROJECT 2015-011  
PORTLAND, MAINE

Harriman Project No. 15457

Key Plan Proj North



Issues and Revisions		
Mark	Date	Description
	08-03-15	OWNER REVIEW
	08-10-15	ISSUED FOR BID

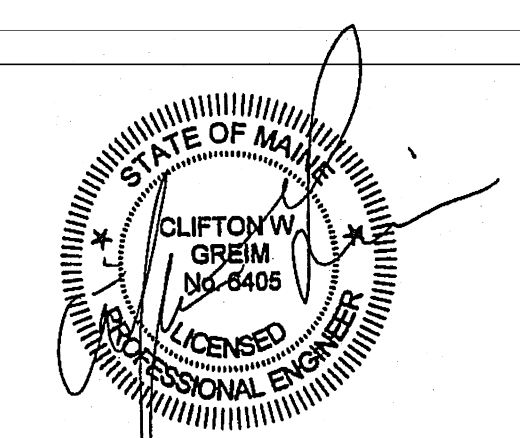

Drawing Scales	
1/8" = 1'-0"	---
---	---
---	---
PA / PE: CG	© 2015 Harriman Associates
Drawn By: JSL	

FIRST FLOOR PIPING DEMOLITION

**M06.1**