



HARRIMAN

AUBURN PORTLAND MANCHESTER


UNIVERSITY OF SOUTHERN MAINE DEPARTMENT REORGANIZATION PROJECT 2015-011

PORTLAND, MAINE

Harriman Project No. 15457


Key Plan

Proj North

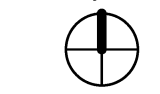

Issues and Revisions

Mark	Date	Description
07-09-15		75% REVIEW
07-23-15		100% REVIEW
08-03-15		OWNER REVIEW
08-10-15		ISSUED FOR BID

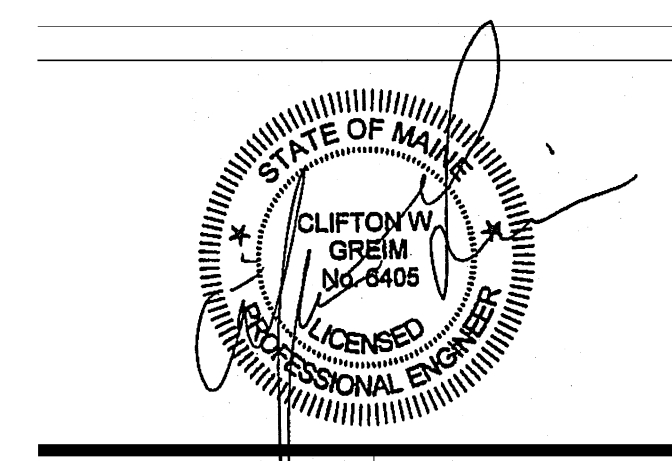


Drawing Scales
1/8" = 1'-0"

PA / PE: CG © 2015
Harriman Associates
Drawn By: JSL

FIRST FLOOR DUCTWORK
LUTHER BONNEY

M10.1

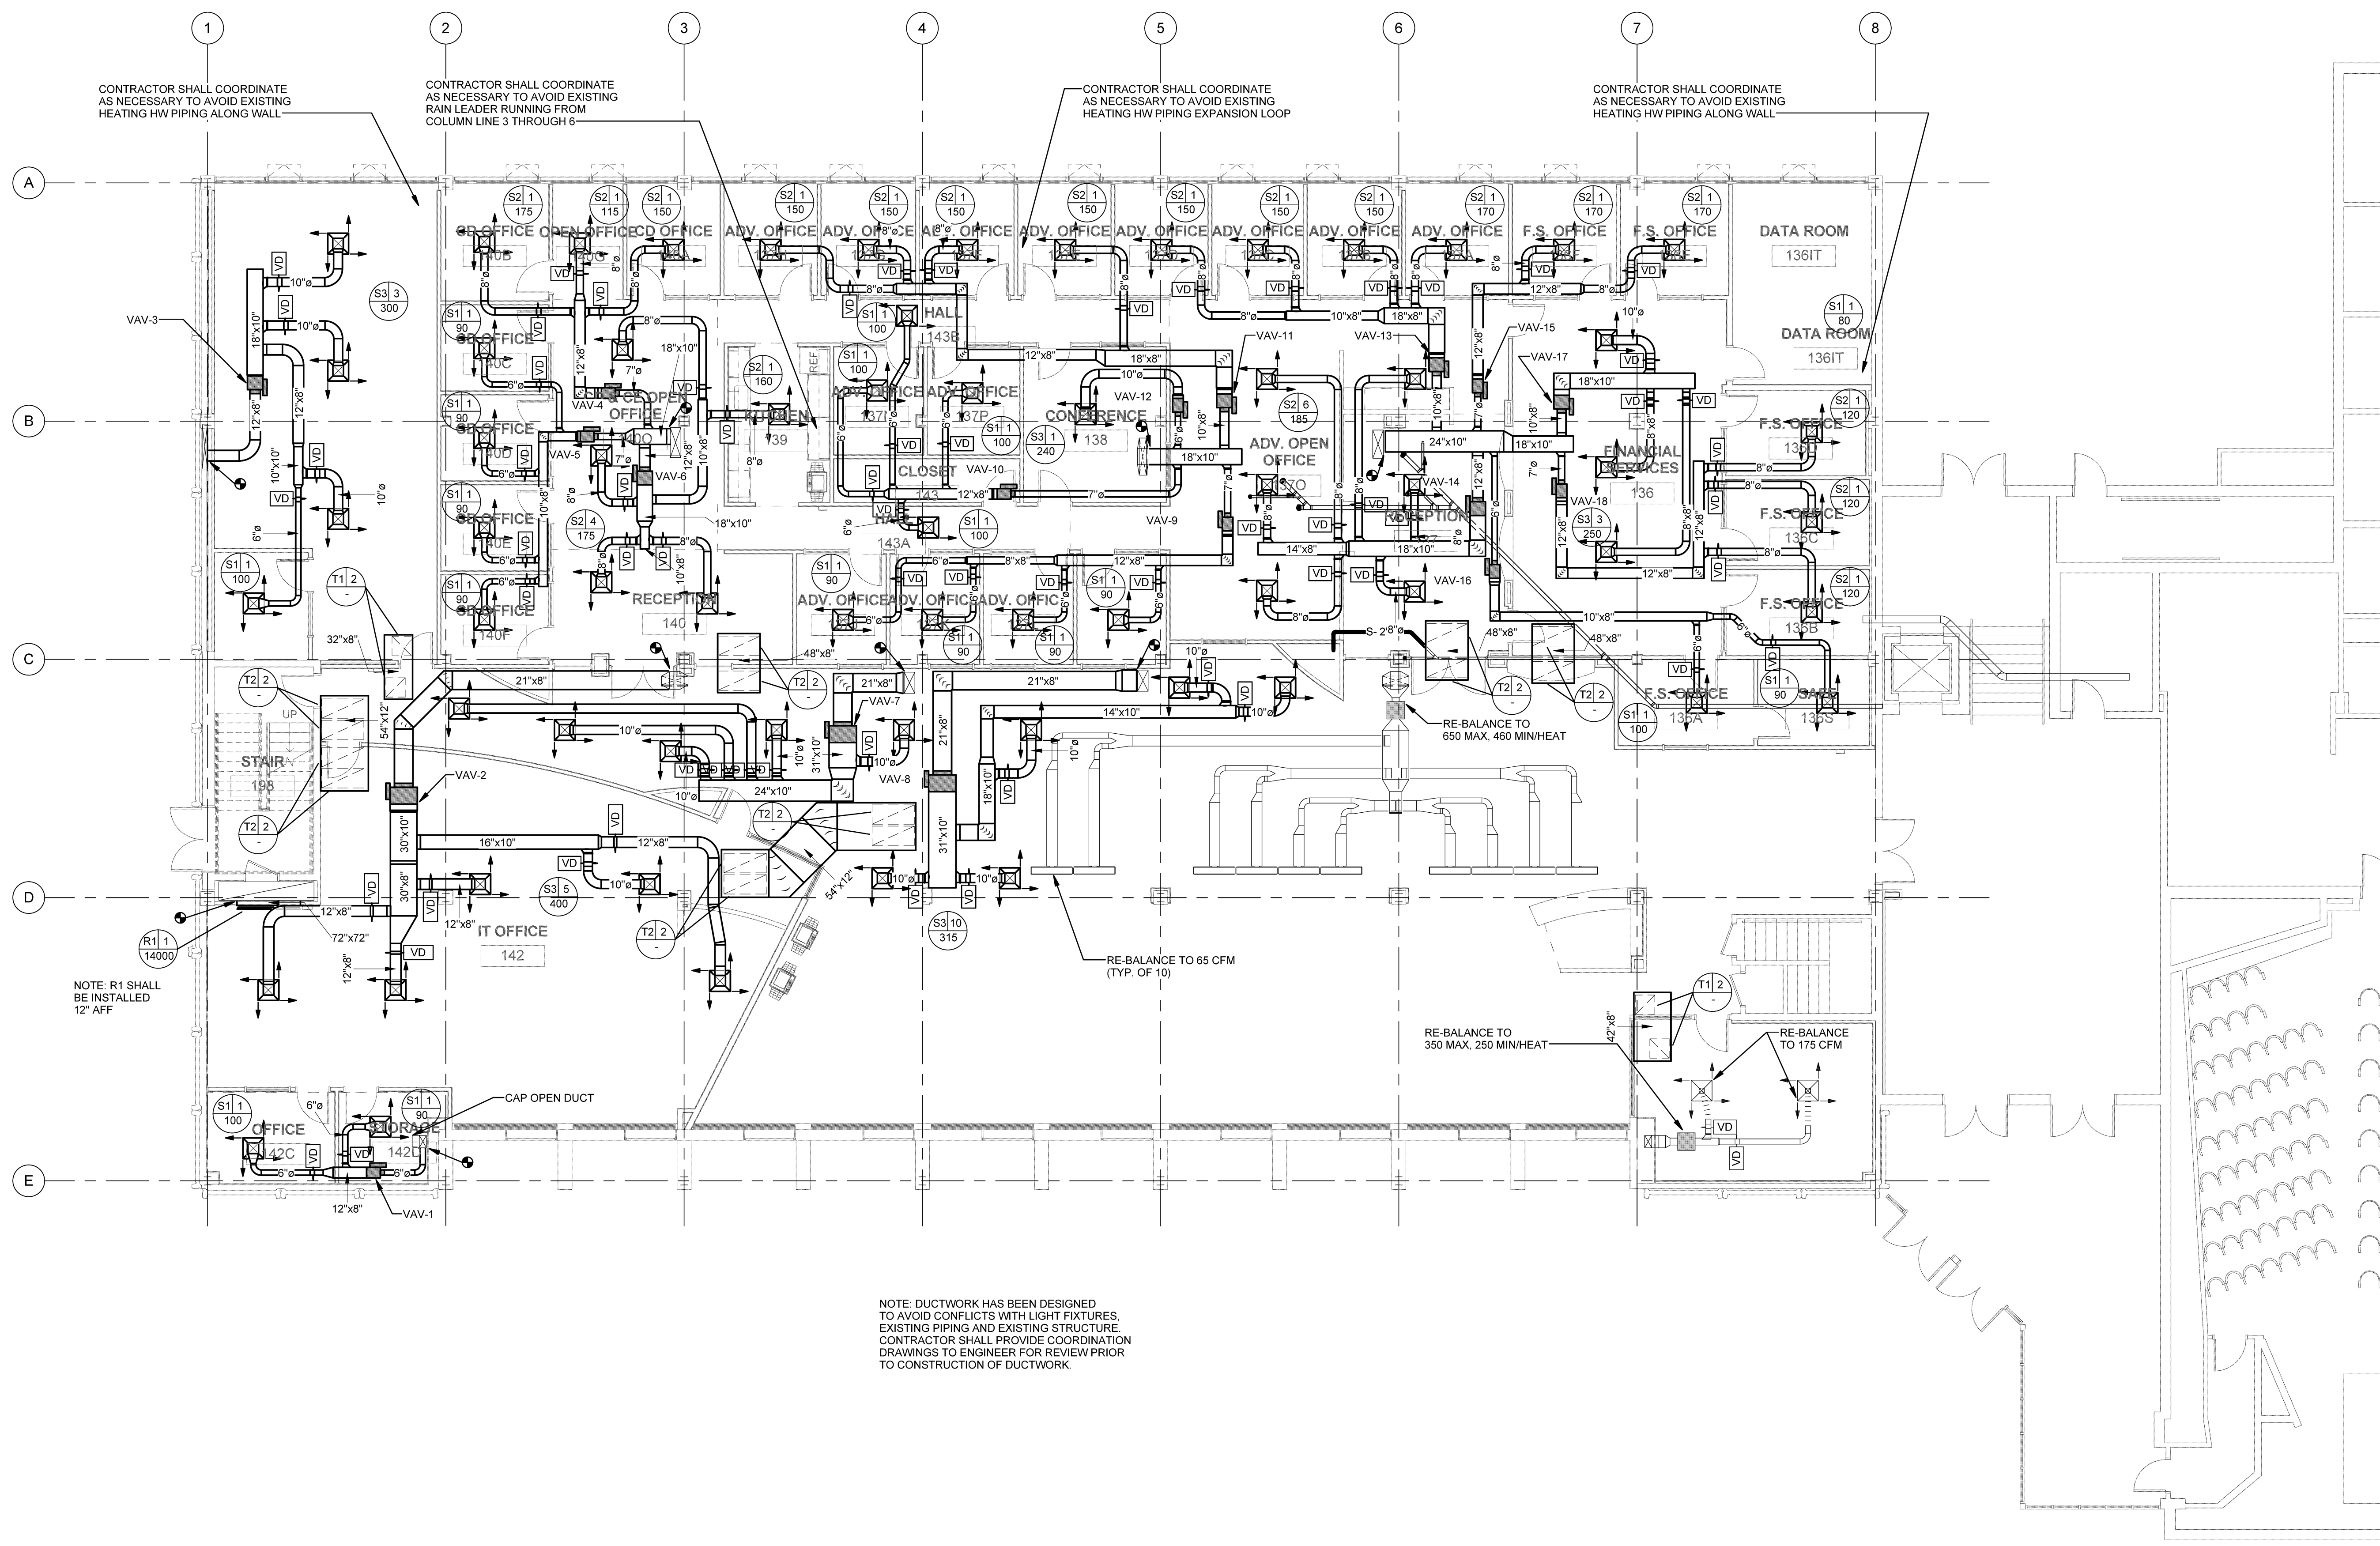

CONTRACTOR SHALL COORDINATE AS NECESSARY TO AVOID EXISTING HEATING HW PIPING ALONG WALL

CONTRACTOR SHALL COORDINATE AS NECESSARY TO AVOID EXISTING RAIN LEADER RUNNING FROM COLUMN LINE 3 THROUGH 6

CONTRACTOR SHALL COORDINATE AS NECESSARY TO AVOID EXISTING HEATING HW PIPING EXPANSION LOOP

CONTRACTOR SHALL COORDINATE AS NECESSARY TO AVOID EXISTING HEATING HW PIPING ALONG WALL

NOTE: R1 SHALL BE INSTALLED 12' AFF

NOTE: DUCTWORK HAS BEEN DESIGNED TO AVOID CONFLICTS WITH LIGHT FIXTURES, EXISTING PIPING AND EXISTING STRUCTURE. CONTRACTOR SHALL PROVIDE COORDINATION DRAWINGS TO ENGINEER FOR REVIEW PRIOR TO CONSTRUCTION OF DUCTWORK.

1 FIRST FLOOR DUCTWORK
SCALE: 1/8" = 1'-0"