

HARRIMAN

AUBURN PORTLAND MANCHESTER


UNIVERSITY OF SOUTHERN MAINE DEPARTMENT REORGANIZATION PROJECT 2015-011

PORTLAND, MAINE

Harriman Project No. 15457


Key Plan

Proj North

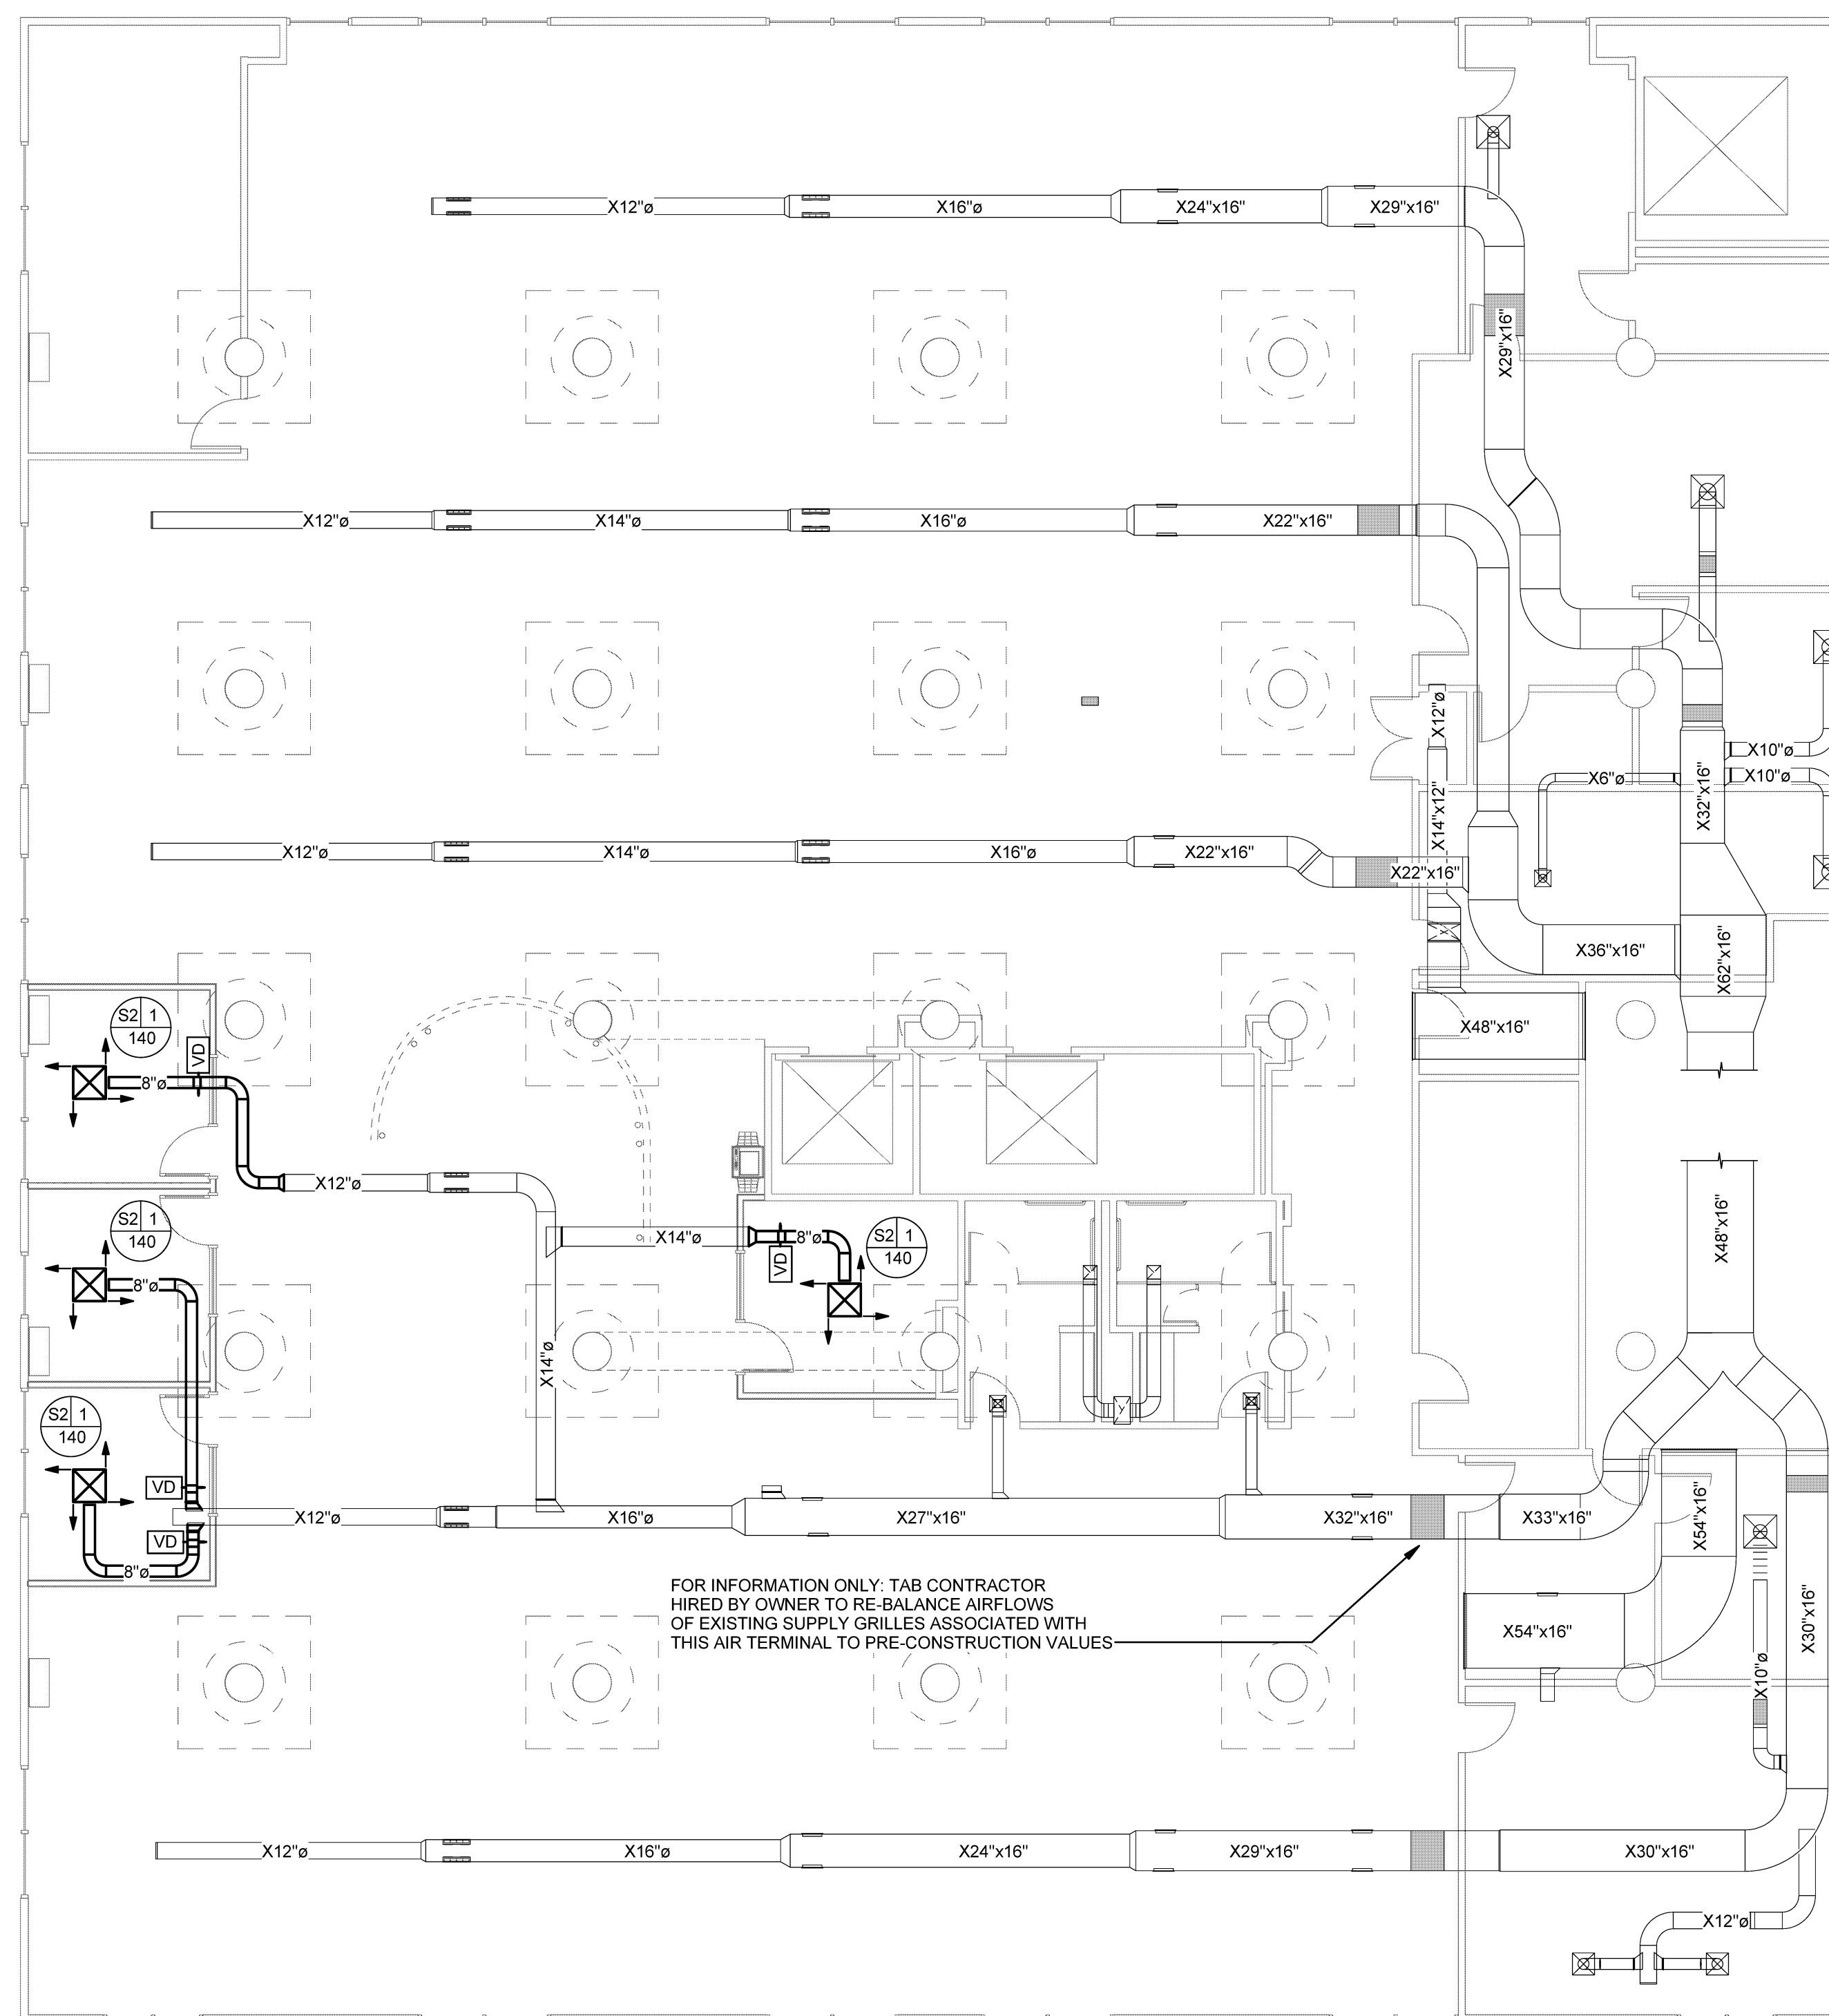

Issues and Revisions

Mark	Date	Description
	07-09-15	75% REVIEW
	07-23-15	100% REVIEW
	08-03-15	OWNER REVIEW
	08-10-15	ISSUED FOR BID

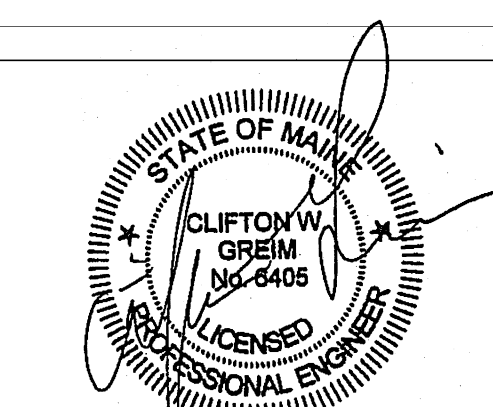

Drawing Scales

1/8" = 1'-0"	

PA / PE: CG © 2015 Harriman Associates
Drawn By: JSL

THIRD FLOOR DUCTWORK GLICKMAN

M10.2

1 Ductwork Level 3 Glickman
SCALE: 1/8" = 1'-0"