

HARRIMAN

AUBURN PORTLAND MANCHESTER


UNIVERSITY OF SOUTHERN MAINE DEPARTMENT REORGANIZATION PROJECT 2015-011

PORTLAND, MAINE

Harriman Project No. 15457

Key Plan

Proj North

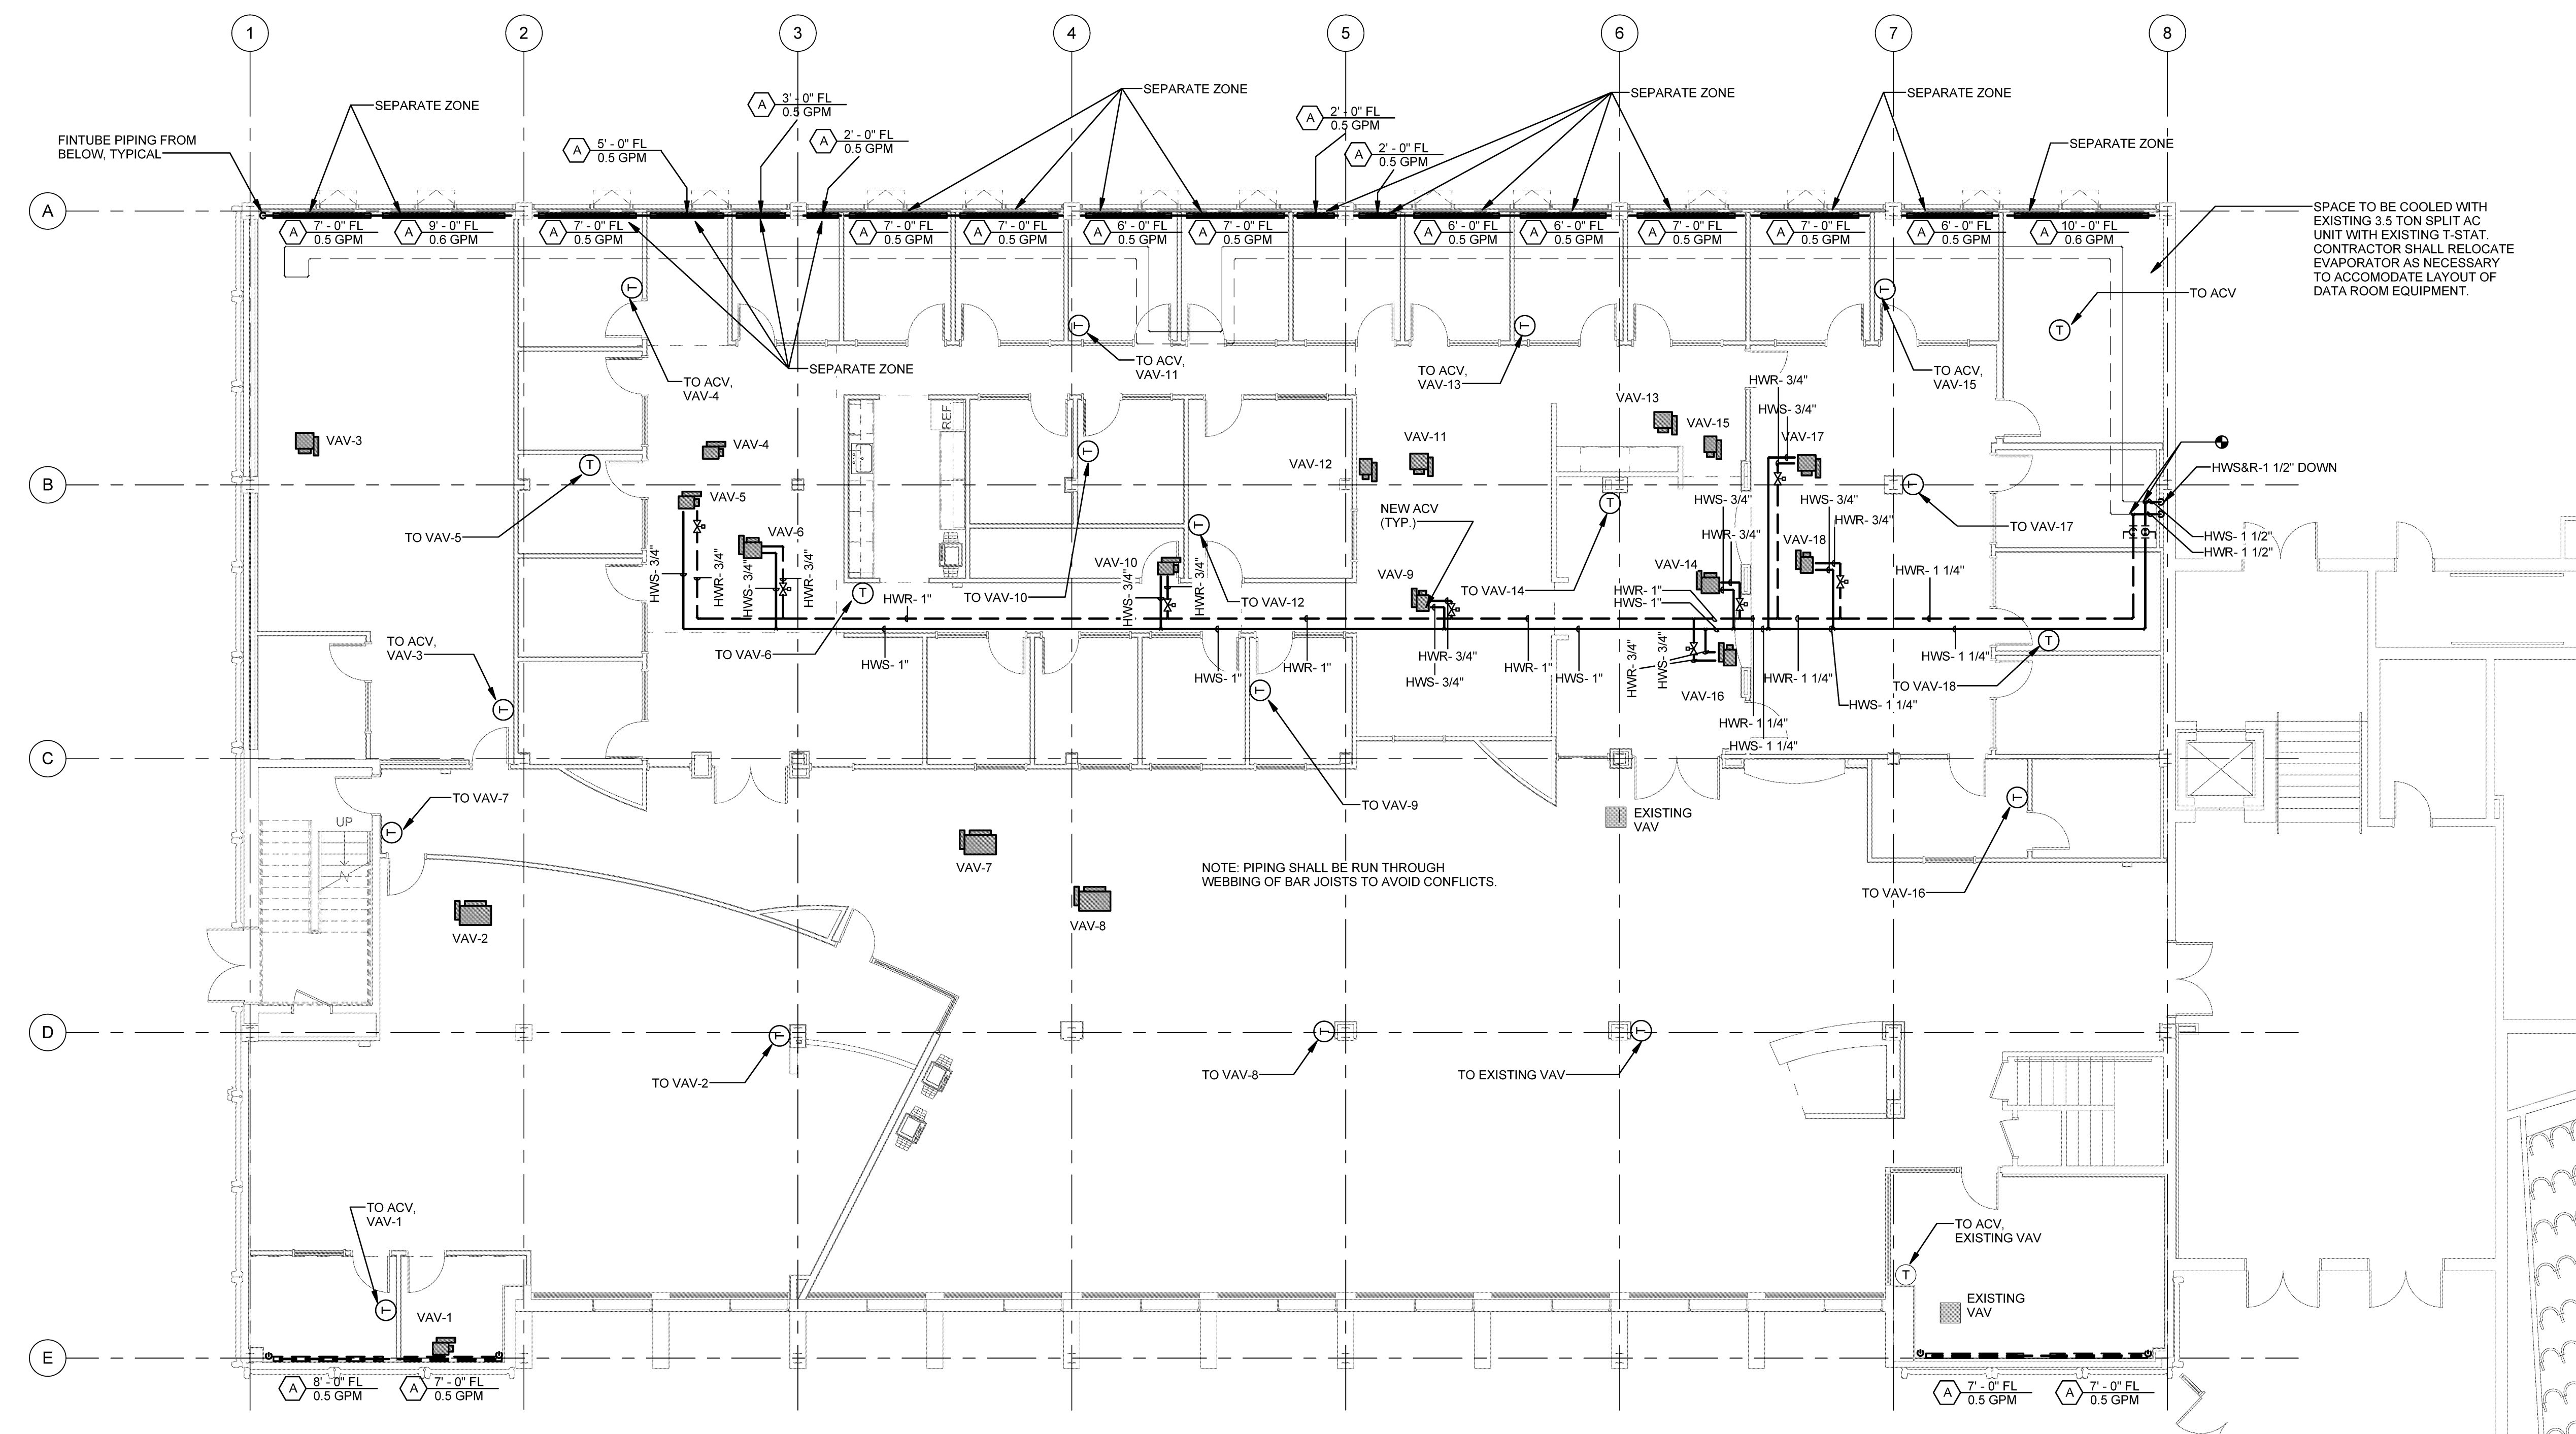


SPACE TO BE COOLED WITH EXISTING 3.5 TON SPLIT AC UNIT WITH EXISTING T-STAT. CONTRACTOR SHALL RELOCATE EVAPORATOR AS NECESSARY TO ACCOMMODATE LAYOUT OF DATA ROOM EQUIPMENT.

NOTE: PIPING SHALL BE RUN THROUGH WEBBING OF BAR JOISTS TO AVOID CONFLICTS.

1 FIRST FLOOR PIPING SCALE: 1/8" = 1'-0"

Issues and Revisions		
Mark	Date	Description
08-03-15		OWNER REVIEW
08-10-15		ISSUED FOR BID

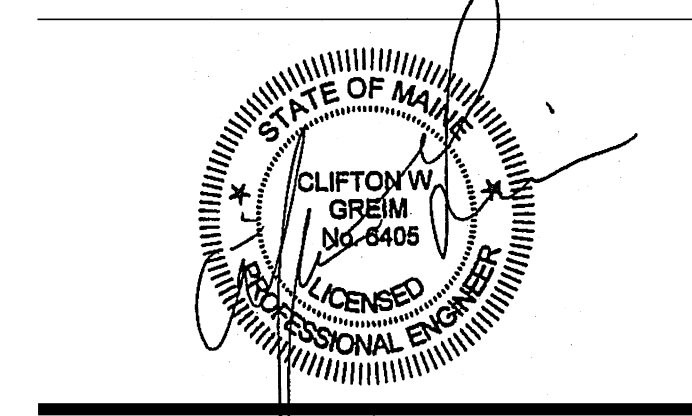

Drawing Scales	
1/8" = 1'-0"	
PA / PE: CG	© 2015 Harriman Associates
Drawn By: JSL	

FIRST FLOOR PIPING

M20.1