


University of Southern Maine - Entrance Kiosk Signage Dimensions

Project	USM Kiosk
Site	USM - Portland
Contractor	Burr Signs
Date	02.16.2017

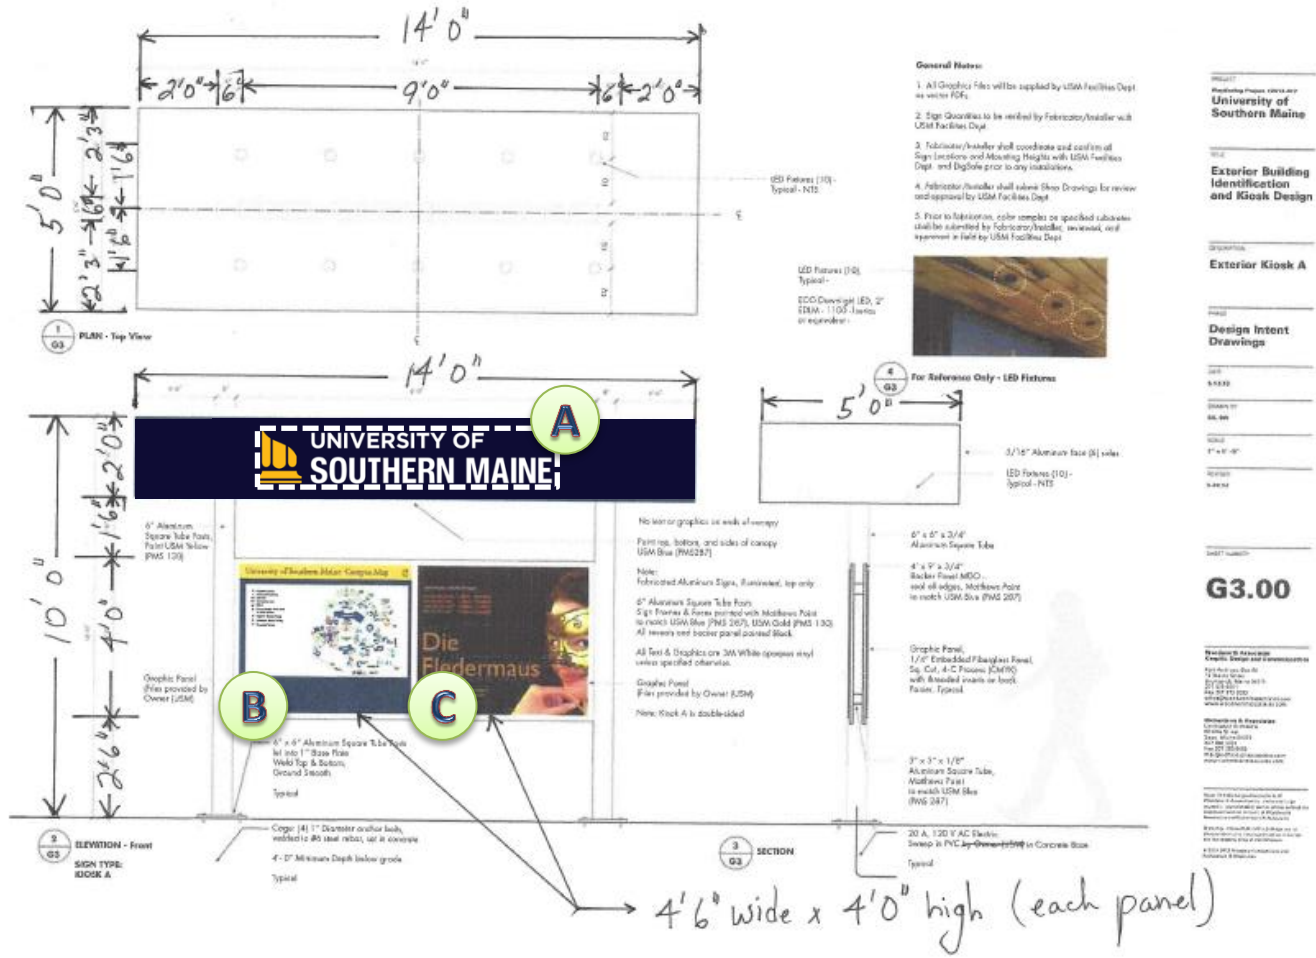

- A** 18" h x 96" w
- B** 48" h x 54" w
- C** 48" h x 54" w



CLIENT	USM
ADDRESS	314 Forest Avenue Portland ME

DRAWING NAME	DATE
SALES PERSON	DESIGNER
CLIENT SIGNATURE & APPROVAL DATE	

DATE	REVISION HISTORY
02/16/2017	Original (itg)

THIS DESIGN IS THE EXCLUSIVE PROPERTY OF BURR SIGNS. ALL PRODUCTION AND REPRODUCTION RIGHTS ARE RESERVED BY US.

THIS PRINT HAS BEEN DESIGNED FOR YOUR PERSONAL USE. IT MAY NOT BE SUBMITTED, USED OR EXHIBITED OUTSIDE OF YOUR COMPANY OR ORGANIZATION WITHOUT THE EXPRESSED WRITTEN PERMISSION OF BURR SIGNS.