


1/12/2017 2:35 PM T:\02 PROJECTS - MAINE\10101-4200\112810 USM SCIENCE BLDG CONSULTATION\2 DESIGN\DWGS\BID\03 USM SCIENCE BUILDING SHEETS\112810-4E501 WALL TYPES.DWG (B) (S) (U)

N1		C3 - 8" NOM CMU WALL		M13 - 7/8" HAT CHANNEL WALL		M6 - 6" METAL STUD WALL		M1 - 3-5/8" METAL STUD WALL	
3" = 1'-0"		3/4" = 1'-0"		3" = 1'-0"		3" = 1'-0"		3" = 1'-0"	
J1		C-A - CMU WALL INFILL		M5H - 3-5/8" HALF WALL CHASE		M7 - 6" METAL STUD WALL - SOUND		M2 - 3-5/8" METAL STUD WALL - SOUND	
3" = 1'-0"		3" = 1'-0"		3" = 1'-0"		3" = 1'-0"		3" = 1'-0"	
E1		E4		E8		M8 - 6" METAL STUD WALL - 1 HOUR		M3 - 3-5/8" METAL STUD WALL - 1 HOUR	
3" = 1'-0"		3" = 1'-0"		3" = 1'-0"		3" = 1'-0"		3" = 1'-0"	
A1		A4		A8		M12 - 2-1/2" METAL STUD WALL - CHASE		M5 - 3-5/8" METAL STUD WALL - CHASE	
3" = 1'-0"		3" = 1'-0"		3" = 1'-0"		3" = 1'-0"		3" = 1'-0"	

0	BID DOCUMENTS	01-13-17
REV.	DESCRIPTION	DATE

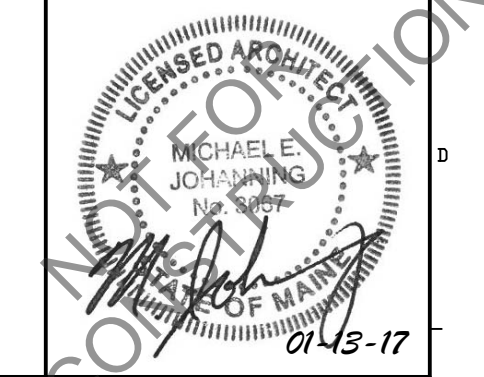

WBRC
ARCHITECTS • ENGINEERS
WWW.WBRC.AE.COM
BANGOR, MAINE 207-647-4511
PORTLAND, MAINE 207-639-4511
SAVANNAH, GEORGIA 404-556-0075

USM SCIENCE BUILDING OFFICE RENOVATIONS

PROJECT: PORTLAND, ME
WALL TYPES

SHEET TITLE: 4128.10 - AE501
WBRC CAD FILE: 4128.10 GRAPHIC SCALE: 0"
PROJECT No. 4128.10 AS NOTED
SCALE: AS NOTED
PROJECT MANAGER: MEJ SHEET No.
DRAWN BY: RAD
CHECKED BY: MEJ
AE501

