

THIRD FLOOR ROOM FINISH SCHEDULE

RM No.	ROOM NAME	FLOOR			BASE	WALLS				MILLWORK			CEILING	REMARKS
		FIELD	ACCENT 1	ACCENT 2		NORTH	EAST	SOUTH	WEST	CABINET	COUNTERTOP	OTHER		
A305	CLASSROOM	VCT-1			WB	PT-3	PT-1	PT-1	PT-1 ; MB PT	PLAM-1	PLAM-2	ADJ WD SHELVES	APC	
A305C	TESTING	VCT-1			WB	PT-1	PT-1	PT-1	PT-1				APC	
A306	OFFICE	VCT-1			WB	PT-1	PT-1	PT-1	PT-1				APC	
A310	CLASSROOM	VCT-1			WB	PT-1	PT-1	PT-1	PT-1	PLAM-1	PLAM-2	ADJ WD SHELVES	APC	
A314	OFFICE	VCT-1			WB	PT-1	PT-1	PT-1	PT-1				APC	
A316	CORR				NEW WB AT NEW WALL INFILLS, MA. EXIST.	PT WALL, DOORS & FRAMES TO MA. EXIST.								


FOURTH FLOOR ROOM FINISH SCHEDULE

RM No.	ROOM NAME	FLOOR			BASE	WALLS				MILLWORK			CEILING	REMARKS
		FIELD	ACCENT 1	ACCENT 2		NORTH	EAST	SOUTH	WEST	CABINET	COUNTERTOP	OTHER		
A410	CLASSROOM	VCT-1			WB	PT-1	PT -1/ SPECIALTY PT AS NOTED	PT-1	PT-3	PLAM-1	PLAM-2		APC	
A413	CORR.				NEW WB AT NEW WALL INFILL, MA. EXIST	PT WALL, DOORS, & FRAMES TO MA. EXIST								

FIFTH FLOOR ROOM FINISH SCHEDULE

RM No.	ROOM NAME	FLOOR			BASE	WALLS				MILLWORK			CEILING	REMARKS
		FIELD	ACCENT 1	ACCENT 2		NORTH	EAST	SOUTH	WEST	CABINET	COUNTERTOP	OTHER		
C552A	LOBBY	VCT (REFER TO FIN PLAN)			WB (BOTH SIDES OF NEW WALL)	PT-1	PT-1	PT-1; PT-3 (REFER TO FIN. PLAN)	PT-1				APC	REFER TO FIN PLAN FOR MORE PAINT INFO
C552B	CORR	VCT (REFER TO FIN PLAN)			WB (BOTH SIDES OF NEW WALL)	PT-1	PT-1; PT-4 (REFER TO FIN PLAN)	PT-1	PT-1				APC	REFER TO FIN PLAN FOR MORE PAINT INFO
C571	C.I.2. CLASSROOM	EXIST TO REMAIN			WB AT NEW WALLS	PT NEW WALLS	PT NEW WALLS	PT NEW WALLS	PT NEW WALLS				EXIST TO REMAIN	
C571B	ROOM	EXIST TO REMAIN			WB AT NEW WALLS	PT NEW WALLS	PT NEW WALLS	PT NEW WALLS	PT NEW WALLS			ADJ WD CLOSET SHELVING	EXIST TO REMAIN	REFER TO ALTERNATES
C571C	CLOSET				WB	PT-1	PT-1	PT-1	PT-1				GWB	REFER TO ALTERNATES
C572A	SOUND - A				WB	PT	PT	PT	PT				APC	REFER TO ALTERNATES
C572B	SOUND - B				WB	PT	PT	PT	PT				APC	REFER TO ALTERNATES
C573A	ROOM													
C573B	ROOM													
C574A	OFFICE	CPT-1			WB	PT-1	PT-1	PT-1	PT-1				APC	REFER TO ALTERNATES
C574B	OFFICE	CPT-1			WB	PT-1	PT-1	PT-1	PT-1				APC	REFER TO ALTERNATES
C575	CORR	CPT-2			WB	PT-2	PT-1	PT-1	PT-1	PLAM-1	PLAM-2		APC	
C575B	COLLABORATION	CPT-2			WB	PT-2	PT-1	PT-1	PT-1	PLAM-1	PLAM-2		APC	
C576	WAITING	CPT-2			WB	PT-1	PT-1	PT-3	PT-1				APC	
C577	OFFICE	CPT-1			WB	PT-1	PT-1	PT-1	PT-1				APC	
C578	OFFICE	CPT-1			WB	PT-1	PT-1	PT-1	PT-1				APC	
C579	OFFICE	CPT-1			WB	PT-1	PT-1	PT-1	PT-1				APC	
C580	OFFICE	CPT-1			WB	PT-1	PT-1	PT-1	PT-1				APC	
C581	OFFICE	CPT-1			WB	PT-1	PT-1	PT-1	PT-1				APC	
C582	OFFICE	CPT-1			WB	PT-1	PT-1	PT-1	PT-1				APC	
C583	OFFICE	CP-1			WB	PT-1	PT-1	PT-1	PT-1				APC	
C584	RECEPTION	CPT-1			WB	PT-1	PT-1	PT-3	PT-1				APC	
C585	OFFICE	CPT-1			WB (BOTH SIDES OF NEW WALL)	PT-1	PT-1	PT-1	PT-1				APC	
C586	OFFICE	CPT-1			WB	PT-1	PT-1	PT-1	PT-1				APC	
C587	STUDY	CPT-1			WB (BOTH SIDES OF NEW WALL)	PT-1	PT-1	PT-1	PT-3				APC	
C588	OFFICE	CPT-1			WB	PT-1	PT-1	PT-1	PT-1				APC	
C589	WORK RM.	CPT-1			WB	PT-1	PT-1	PT-1	PT-1				APC	
C590	OFFICE	CPT-1			WB	PT-1	PT-1	PT-1	PT-1				APC	
C591	OFFICE	CPT-1			WB	PT-1	PT-1	PT-1	PT-1				APC	
C592	MAKER SPACE	EXIST TO REMAIN			NEW WB ON EAST WALL ONLY	EXIST TO REMAIN	PT NEW WALL	EXIST TO REMAIN	EXIST TO REMAIN				EXIST TO REMAIN	

REV.	DESCRIPTION	DATE
0	BID DOCUMENTS	02-03-17

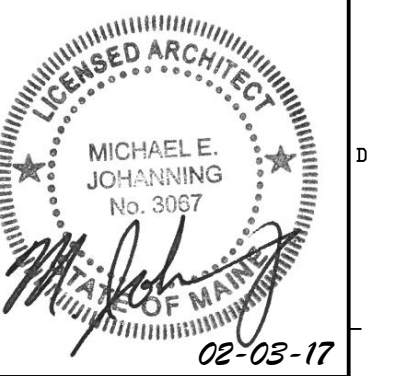

USM SCIENCE BUILDING OFFICE RENOVATIONS

PROJECT: PORTLAND, ME
FINISH SCHEDULE AND DETAILS

SHEET TITLE:	4128.10 - AF601
WBRC CAD FILE:	4128.10 GRAPHIC SCALE: 0"
PROJECT No.:	AS NOTED
SCALE:	MEJ
PROJECT MANAGER:	JLR/RAD
DRAWN BY:	MEJ
CHECKED BY:	MEJ

AF601

2/2/2017 11:05 AM T:\02 PROJECTS - MAINE\4101-4200\4128.10-4200\4128.10 USM SCIENCE BLDG CONSULTATION 2 DESIGN\WORKS\BUILDING\USM SCIENCE BUILDING\SHEETS\1-128.10-AF601 FINISH SCHEDULE AND DETAILS.DWG B08LDJ08S