

N1	--	N5	--
NTS	--	NTS	--

J1	--	J5	--
NTS	--	NTS	--

J8	LIGHTING CONTROL DIAGRAM	J12	FIRE ALARM RISER DIAGRAM
NTS	--	NTS	--

E1	--	E5	--
NTS	--	NTS	--

A1	--	A5	--
NTS	--	NTS	--

A8	PARTIAL ONE-LINE RISER DIAGRAM	A12	PROJECTOR PROVISIONS DETAIL
NTS	--	NTS	--

E1	--	E5	--
NTS	--	NTS	--

A1	--	A5	--
NTS	--	NTS	--

A8	PARTIAL ONE-LINE RISER DIAGRAM	A12	PROJECTOR PROVISIONS DETAIL
NTS	--	NTS	--

A15	ACCESS CONTROL DIAGRAM
NTS	--

A15	ACCESS CONTROL DIAGRAM
NTS	--

A15	ACCESS CONTROL DIAGRAM
NTS	--

A1	--	A5	--
NTS	--	NTS	--

A15	ACCESS CONTROL DIAGRAM
NTS	--

A15	ACCESS CONTROL DIAGRAM
NTS	--

2/7/2017 7:49 AM T:\02 PROJECTS - MAINE\4101-4200\412810 USM SCIENCE BLDG CONSULTATION 2 DESIGN\DWGS\BDO\USM SCIENCE BUILDING\DWGS\4128.10-E-501 ELECTRICAL DETAILS.DWG DREW:WASTENBERGER

REV.	DESCRIPTION	DATE
0	BID DOCUMENTS	02-03-17

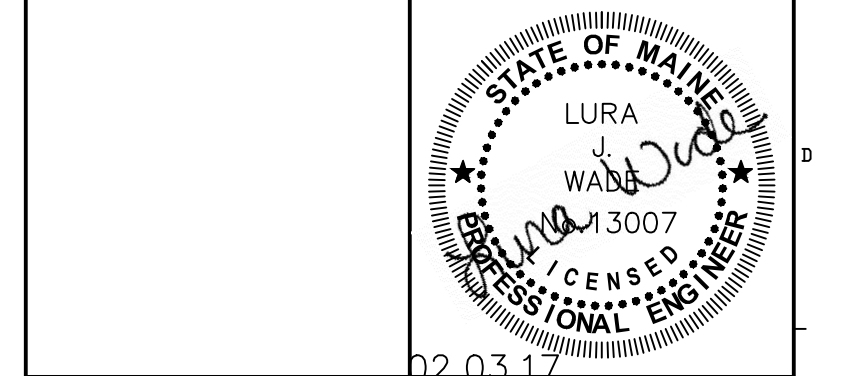

WBRC
ARCHITECTS • ENGINEERS
WWW.WBRC.COM
BANGOR, MAINE 207-647-4511
PORTLAND, MAINE 207-639-4511
SAVANNAH, FLORIDA 904-556-0075

USM SCIENCE BUILDING OFFICE RENOVATIONS

PROJECT: PORTLAND, ME
ELECTRICAL DETAILS

SHEET TITLE	4128.10 - E-501
WBRC CAD FILE	4128.10 GRAPHIC SCALE: 0"
PROJECT No.	AS NOTED
SCALE:	AS NOTED
PROJECT MANAGER:	MEJ SHEET No.
DRAWN BY:	KRM
CHECKED BY:	LJW

E-501